

Dow University of Health Sciences



Bidding Documents

Single Stage – One Envelope Procedure
As per Rule 46 (1) of SPPR, 2010

IFB / NIT No: DUHS/DP/2025/327-328 Dated 09 October 2025

**PROCUREMENT OF FURNITURE / FIXTURES FOR
CENTRE FOR EMERGING TECHNOLOGIES
(NIT Ref. No. DUSH/DP/2025/328)**



TABLE OF CONTENTS

<i>Part One - Section I.....</i>	5
<i>Instructions to Bidders</i>	5
<i>Instructions to Bidders</i>	6
A. Introduction	6
1. Source of Funds	6
2. Eligible Bidders	6
3. Eligible Goods and Services	6
4. Cost of Bidding.....	7
B. The Bidding Documents.....	7
5. Content of Bidding Documents	7
6. Clarification of Bidding Documents	7
7. Amendment of Bidding Documents.....	7
C. Preparation of Bids.....	8
8. Language of Bid.....	8
9. Documents Comprising the Bid	8
10. Bid Form	8
11. Bid Prices.....	8
12. Bid Currencies	8
13. Documents Establishing Bidder's Eligibility and Qualification	9
14. Documents Establishing Goods' Eligibility and Conformity to Bidding Documents.....	9
15. Bid Security.....	10
16. Period of Validity of Bids.....	10
17. Format and Signing of Bid.....	10
D. Submission of Bids.....	11
18. Sealing and Marking of Bids.....	11
19. Deadline for Submission of Bids	11
20. Late Bids.....	11
21. Modification and Withdrawal of Bids.....	11
E. Opening and Evaluation of Bids	12
22. Opening of Bids by the Procuring agency	12
23. Clarification of Bids	12
24. Preliminary Examination	12
25. Evaluation and Comparison of Bids	13
26. Contacting the Procuring agency	15
F. Award of Contract.....	15
27. Post-qualification	15
28. Award Criteria	16
29. Procuring agency's Right to Vary Quantities at Time of Award	16
30. Procuring agency's Right to Accept any Bid and to Reject any or All Bids	16
31. Notification of Award	16
32. Signing of Contract.....	16
33. Performance Security	16
34. Corrupt or Fraudulent Practices	16
<i>Part One - Section II.....</i>	18
<i>General Conditions of Contract</i>	18
<i>General Conditions of Contract</i>	19
1. Definitions	19
2. Application	19
3. Country of Origin.....	19
4. Technical Specifications	20
5. Use of Contract Documents and Information; Inspection and Audit by the Government	20



6. Patent Rights.....	20
7. Performance Security.....	20
8. Inspections and Tests.....	21
9. Packing.....	21
10. Delivery and Documents.....	21
11. Insurance.....	21
12. Transportation.....	22
13. Incidental Services.....	22
14. Spare Parts	22
15. Warranty.....	22
16. Payment	23
17. Prices	24
18. Change Orders	24
19. Contract Amendments	24
20. Assignment.....	24
21. Subcontracts	24
22. Delay in the Supplier's Performance	24
23. Liquidated Damages.....	25
24. Termination for Default	25
25. Force Majeure	25
26. Termination for Insolvency	26
27. Termination for Convenience.....	26
28. Resolution of disputes	26
29. Governing Language	26
30. Applicable Law.....	27
31. Notices.....	27
32. Taxes and Duties	27
Part Two.....	28
(Procurement Specific Provisions)	28
Part Two - Section I Invitation for Bids.....	29
Part Two - Section II Bid Data Sheet.....	31
Part Two - Section III Special Conditions of Contract.....	36
Special Conditions of Contract	37
1. Definitions (GCC Clause 1)	37
2. Country of Origin (GCC Clause 3)	37
3. Technical Specifications (GCC Clause 4).....	37
4. Performance Security (GCC Clause 7)	37
5. Packing (GCC Clause 9)	37
6. Delivery and Documents (GCC Clause 10).....	37
7. Insurance (GCC Clause 11).....	38
8. Spare Parts (GCC Clause 14)	38
9. Warranty (GCC Clause 15).....	38
10. Payment (GCC Clause 16).....	39
11. Prices (GCC Clause 17).....	39
12. Subcontracts (GCC Clause 21).....	39
13. Liquidated Damages (GCC Clause 23)	39
14. Resolution of Disputes (GCC Clause 28)	40
15. Governing Language (GCC Clause 29)	40
16. Applicable Law (GCC Clause 30)	40
17. Notices (GCC Clause 31)	40
Part Two - Section IV Schedule of Requirements	41
Part Two - Section V Technical Specifications	43
Part Two - Section VI Sample Forms	48



A. Bid Form and Price Schedules.....	49
B. Bid Security Form.....	51
C. Contract Form	52
D. Performance Security Form	53
E. Bank Guarantee for Advance Payment	54
F. Manufacturer's Authorization Form.....	55
G. Integrity Pact (AFFIDAVIT)	56
Sample Forms.....	57
ANNEXURE - A	64



Part One - Section I

Instructions to Bidders



Instructions to Bidders

A. Introduction

1. Source of Funds

- 1.1 The Procuring agency has allocated funds / received / applied for loan / grant / federal / provincial / local government funds from the source(s) indicated in the bidding data in various currencies towards the cost of the project / schemes specified in the bidding data and it is intended that part of the proceeds of this loan / grant / funds / will be applied to eligible payments under the contract for which these bidding documents are issued.
- 1.2 Payment by the Fund will be made by procuring agency from university funds or only at the request of the Procuring agency and upon approval by the Government of Sindh., and in case of a project will be subject in all respect to the terms and conditions of the agreement. The Project Agreement prohibits a withdrawal from the allocated fund account for the purpose of any payment to persons or entities, or for any import of goods, if such payment or import, to the knowledge of the Federal Government / Sindh Government, is prohibited by a decision of the United Nations Security Council taken under Chapter VII of the Charter of the United Nations. No party other than the Procuring agency shall derive any rights from the Project Agreement or have any claim to the allocated fund proceeds.

2. Eligible Bidders

- 2.1 This Invitation for Bids is open to all suppliers from eligible sources as defined in the SPP Rules, 2010 (Amended up to date) and its Bidding Documents except as provided hereinafter.
- 2.2 Bidders should not be associated, or have been associated in the past, directly or indirectly, with a firm or any of its affiliates which have been engaged by the Procuring agency to provide consulting services for the preparation of the design, specifications, and other documents to be used for the procurement of the goods to be purchased under this Invitation for Bids.
- 2.3 Government-owned enterprises in the Province of Sindh may participate only if they are legally and financially autonomous, if they operate under commercial law, and if they are not a dependent agency of the Government of Sindh.
- 2.4 Bidders intend to enter into an agreement or under an existing agreement in the form of a Joint Venture (JV) or Consortium shall not be eligible, unless otherwise specified in the Bid Data Sheet.
- 2.5 Bidders shall not be eligible to bid if they are under a declaration of ineligibility for corrupt and fraudulent practices issued by any government organization in accordance with sub-clause 34.1.

3. Eligible Goods and Services

- 3.1 All goods and related services to be supplied under the contract shall have their origin in eligible source countries, defined in the SPP Rules, 2010 (Amended upto date) and its Bidding Documents, and all expenditures made under the contract will be limited to such goods and services.
- 3.2 For purposes of this clause, “origin” means the place where the goods are mined, grown, or produced, or the place from which the related services are supplied. Goods are produced when, through manufacturing, processing, or substantial and major assembly of components, a commercially recognized product results that is substantially different in basic characteristics or in purpose or utility from its components.



3.3 The origin of goods and services is distinct from the nationality of the Bidder

4. Cost of Bidding

4.1 The Bidder shall bear all costs associated with the preparation and submission of its bid, and the Procuring agency named in the Bid Data Sheet, hereinafter referred to as "the Procuring agency," will in no case be responsible or liable for those costs, regardless of the conduct or outcome of the bidding process.

B. The Bidding Documents

5. Content of Bidding Documents

5.1 the bidding documents include:

- a. Instructions to Bidders (ITB)
- b. Bid Data Sheet
- c. General Conditions of Contract (GCC)
- d. Special Conditions of Contract (SCC)
- e. Schedule of Requirements
- f. Technical Specifications
- g. Bid Form and Price Schedules
- h. Bid Security Form
- i. Contract Form
- j. Performance Security Form
- k. Manufacturer's Authorization Form

5.2 The Bidder is expected to examine all instructions, forms, terms, and specifications in the bidding documents. Failure to furnish all information required by the bidding documents or to submit a bid not substantially responsive to the bidding documents in every respect will be at the Bidder's risk and may result in the rejection of its bid.

6. Clarification of Bidding Documents

6.1 An interested Bidder requiring any clarification of the bidding documents may notify the Procuring agency in writing. The Procuring agency will respond in writing to any request for clarification of the bidding documents which it receives no later than five working days prior to the deadline for the submission of bids prescribed in the Bid Data Sheet. Written copies of the Procuring agency's response (including an explanation of the query but without identifying the source of inquiry) will be sent to all interested bidders that have received the bidding documents.

7. Amendment of Bidding Documents

7.1 At any time prior to the deadline for submission of bids, the Procuring agency, for any reason, whether at its own initiative or in response to a clarification requested by a interested Bidder, may modify the bidding documents by amendment.

7.2 All interested bidders that have received the bidding documents will be notified of the amendment in writing, and will be binding on them.

7.3 In order to allow interested bidders reasonable time in which to take the amendment into account in preparing their bids, the Procuring agency, at its discretion, may extend the deadline for the submission of bids.



C. Preparation of Bids

8. Language of Bid

8.1 The bid prepared by the Bidder, as well as all correspondence and documents relating to the bid exchanged by the Bidder and the Procuring agency shall be written in the language specified in the Bid Data Sheet. Supporting documents and printed literature furnished by the Bidder may be in another language provided they are accompanied by an accurate translation of the relevant passages in the language specified in the Bid Data Sheet, in which case, for purposes of interpretation of the Bid, the translation shall govern.

9. Documents Comprising the Bid

9.1 The bid prepared by the Bidder shall comprise the following components:

- a Bid Form and a Price Schedule completed in accordance with ITB Clauses 10, 11, and 12;
- documentary evidence established in accordance with ITB Clause 13 that the Bidder is eligible to bid and is qualified to perform the contract if its bid is accepted;
- documentary evidence established in accordance with ITB Clause 14 that the goods and ancillary services to be supplied by the Bidder are eligible goods and services and conform to the bidding documents; and
- bid security furnished in accordance with ITB Clause 15.

10. Bid Form

10.1 The Bidder shall complete the Bid Form and the appropriate Price Schedule furnished in the bidding documents, indicating the goods to be supplied, a brief description of the goods, their country of origin, quantity, and prices.

11. Bid Prices

11.1 The Bidder shall indicate on the appropriate Price Schedule the unit prices (where applicable) and total bid price of the goods it proposes to supply under the contract.

11.2 For goods offered within the purchaser's country, prices indicated on the relevant Price Schedule shall be on delivered duty paid (DDP) AND/OR For goods offered from outside the purchaser's country, prices indicated on the relevant Price Schedule shall be on CFR / CNF / C&F / CPT – Karachi basis. The price of other (incidental) services, if any, listed in the Bid Data Sheet will be entered separately

11.3 The Bidder's separation of price components in accordance with ITB Clause 11.2 above will be solely for the purpose of facilitating the comparison of bids by the Procuring agency and will not in any way limit the Procuring agency's right to contract on any of the terms offered.

11.4 Prices quoted by the Bidder shall be fixed during the Bidder's performance of the contract and not subject to variation on any account, unless otherwise specified in the Bid Data Sheet. A bid submitted with an adjustable price quotation will be treated as nonresponsive and will be rejected, pursuant to ITB Clause 24. If, however, in accordance with the Bid Data Sheet, prices quoted by the Bidder shall be subject to adjustment during the performance of the contract, a bid submitted with a fixed price quotation will not be rejected, but the price adjustment would be treated as zero.

12. Bid Currencies

12.1 Prices shall be quoted in Pak Rupees unless otherwise specified in the Bid Data Sheet.



13. Documents Establishing Bidder's Eligibility and Qualification

- 13.1 Pursuant to ITB Clause 9, the Bidder shall furnish, as part of its bid, documents establishing the Bidder's eligibility to bid and its qualifications to perform the contract if its bid is accepted.
- 13.2 The documentary evidence of the Bidder's eligibility to bid shall establish to the Procuring agency's satisfaction that the Bidder, at the time of submission of its bid, is from an eligible country as defined under ITB Clause 2.
- 13.3 The documentary evidence of the Bidder's qualifications to perform the contract if its bid is accepted shall establish to the Procuring agency's satisfaction:
 - a. that, in the case of a Bidder offering to supply goods under the contract which the Bidder did not manufacture or otherwise produce, the Bidder has been duly authorized by the goods' Manufacturer or producer to supply the goods in the Procuring agency's country;
 - b. that the Bidder has the financial, technical, and production capability necessary to perform the contract;
 - c. that, in the case of a Bidder not doing business within the Procuring agency's country, the Bidder is or will be (if awarded the contract) represented by an Agent in that country equipped, and able to carry out the Supplier's maintenance, repair, and spare parts-stocking obligations prescribed in the Conditions of Contract and/or Technical Specifications; and
 - d. that the Bidder meets the qualification criteria listed in the Bid Data Sheet.

14. Documents Establishing Goods' Eligibility and Conformity to Bidding Documents

- 14.1 Pursuant to ITB Clause 9, the Bidder shall furnish, as part of its bid, documents establishing the eligibility and conformity to the bidding documents of all goods and services which the Bidder proposes to supply under the contract.
- 14.2 The documentary evidence of the eligibility of the goods and services shall consist of a statement in the Price Schedule of the country of origin of the goods and services offered which shall be confirmed by a certificate of origin issued at the time of shipment.
- 14.3 The documentary evidence of conformity of the goods and services to the bidding documents may be in the form of literature, drawings, and data, and shall consist of:
 - a. a detailed description of the essential technical and performance characteristics of the goods;
 - b. a list giving full particulars, including available sources and current prices of spare parts, special tools, etc., necessary for the proper and continuing functioning of the goods for a period to be specified in the Bid Data Sheet, following commencement of the use of the goods by the Procuring agency; and
 - c. an item-by-item commentary on the Procuring agency's Technical Specifications demonstrating substantial responsiveness of the goods and services to those specifications, or a statement of deviations and exceptions to the provisions of the Technical Specifications.
- 14.4 For purposes of the commentary to be furnished pursuant to ITB Clause 14.3(c) above, the Bidder shall note that standards for workmanship, material, and equipment, as well as references to brand names or catalogue numbers designated by the Procuring agency in its Technical Specifications, are intended to be descriptive only and not restrictive. The Bidder may substitute alternative standards, brand names, and/or catalogue numbers in its bid, provided that it demonstrates to the Procuring agency's satisfaction that the substitutions ensure substantial equivalence to those designated in the Technical Specifications.



15. Bid Security

- 15.1 Pursuant to ITB Clause 9, the Bidder shall furnish, as part of its bid, a bid security in the amount specified in the Bid Data Sheet.
- 15.2 The bid security is required to protect the Procuring agency against the risk of Bidder's conduct which would warrant the security's forfeiture, pursuant to ITB Clause 15.7.
- 15.3 The bid security shall be in Pak. Rupees and shall be in one of the following forms:
 - a. a bank guarantee or an irrevocable letter of credit issued by a reputable bank located in the Procuring agency's country, in the form provided in the bidding documents or another form acceptable to the Procuring agency and valid for thirty (30) days beyond the validity of the bid; or
 - b. irrevocable encashable on-demand Bank call-deposit.
- 15.4 Any bid not secured in accordance with ITB Clauses 15.1 and 15.3 will be rejected by the Procuring agency as nonresponsive, pursuant to ITB Clause 24.
- 15.5 Unsuccessful bidders' bid security will be discharged or returned as promptly as possible but not later than thirty (30) days after the expiration of the period of bid validity prescribed by the Procuring agency pursuant to ITB Clause 16.
- 15.6 The successful Bidder's bid security will be discharged upon the Bidder signing the contract, pursuant to ITB Clause 32, and furnishing the performance security, pursuant to ITB Clause 33.
- 15.7 The bid security may be forfeited:
 - a. if a Bidder withdraws its bid during the period of bid validity specified by the Bidder on the Bid Form; or
 - b. in the case of a successful Bidder, if the Bidder fails:
 - i. to sign the contract in accordance with ITB Clause 32; **or**
 - ii. to furnish performance security in accordance with ITB Clause 33.

16. Period of Validity of Bids

- 16.1 Bids shall remain valid for the period specified in the Bid Data Sheet after the date of bid opening prescribed by the Procuring agency, pursuant to ITB Clause 19. A bid valid for a shorter period shall be rejected by the Procuring agency as nonresponsive.
- 16.2 In exceptional circumstances, the Procuring agency may solicit the Bidder's consent to an extension of the period of validity. The request and the responses thereto shall be made in writing. The bid security provided under ITB Clause 15 shall also be suitably extended. A Bidder may refuse the request without forfeiting its bid security. A Bidder granting the request will not be required nor permitted to modify its bid, except as provided in the bidding document.

17. Format and Signing of Bid

- 17.1 The Bidder shall prepare an original and the number of copies of the bid indicated in the Bid Data Sheet, clearly marking each "ORIGINAL BID" and "COPY OF BID," as appropriate. In the event of any discrepancy between them, the original shall govern.
- 17.2 The original and the copy or copies of the bid shall be typed or written in indelible ink and shall be signed by the Bidder or a person or persons duly authorized to bind the Bidder to the contract. All pages of the bid, except for un-amended printed literature, shall be initialed by the person or persons signing the bid.
- 17.3 Any interlineations, erasures, or overwriting shall be valid only if they are initialed by the person or persons signing the bid.
- 17.4 The Bidder shall furnish information as described in the Form of Bid on commissions or gratuities, if any, paid or to be paid to agents relating to this Bid, and to contract execution if the Bidder is awarded the contract.



[Signature]

D. Submission of Bids

18. Sealing and Marking of Bids

- 18.1 The bid shall be typed and shall be signed by the Bidder, the person signing the bid shall initial all pages of the bid. The Bidder shall submit (upload) typed Bid in original scanned copy through EPADS, which shall be signed by the Bidder to bind the Bidder to the contract. Any interlineations, erasures, or overwriting shall be valid only if they are initialed by the person signing the bid. All bidding documents are to be duly attested (signed and stamped) by the authorized person of the bidder.
- 18.2 In Procedures of Open Competitive Bidding – the Envelope means encrypted electronic file(s). The Bid shall be submitted through the electronic procurement system of SPPRA (EPADS) and uploaded with the Technical Proposal and Financial Proposal (encrypted files as specified in EPADS). The original bid security scanned copy must be uploaded on EPADS. The original bid security shall be submitted at the address mentioned in the NIT/IFB/Bidding Documents/BDS. Bids shall: be addressed to the Procuring Agency at the address given in the Bid Data Sheet; and bear the title of procurement Activity indicated in the Bid Data Sheet.

19. Deadline for Submission of Bids

- 19.1 Bids must be received by the Procuring agency through EPADS no later than the time and date specified in the Bid Data Sheet.
- 19.2 The Procuring agency may, at its discretion, extend this deadline for the submission of bids by amending the bidding documents in accordance with ITB Clause 7, in which case all rights and obligations of the Procuring agency and bidders previously subject to the deadline will thereafter be subject to the deadline as extended.

20. Late Bids

- 20.1 Any bid received by the Procuring agency after the deadline for submission of bids prescribed by the Procuring agency pursuant to ITB Clause 19 will be rejected and returned unopened to the Bidder.

21. Modification and Withdrawal of Bids

- 21.1 The Bidder may modify or withdraw its bid after the bid's submission, provided that written notice of the modification, including substitution or withdrawal of the bids, is received by the Procuring agency prior to the deadline prescribed for submission of bids.
- 21.2 The Bidder's modification or withdrawal notice shall be prepared, sealed, marked, and dispatched in accordance with the provisions of ITB Clause 18. by a signed confirmation copy, postmarked not later than the deadline for submission of bids.
- 21.3 No bid may be modified after the deadline for submission of bids.
- 21.4 No bid may be withdrawn in the interval between the deadline for submission of bids and the expiration of the period of bid validity specified by the Bidder on the Bid Form. Withdrawal of a bid during this interval may result in the Bidder's forfeiture of its bid security, pursuant to the ITB Clause 15.7.



E. Opening and Evaluation of Bids

22. Opening of Bids by the Procuring agency

- 22.1 The Procuring agency will open all bids (electronically from EPADS) in the presence of bidders' representatives who choose to attend, at the time, on the date, and at the place specified in the Bid Data Sheet. The bidders' representatives who are present shall sign a register evidencing their attendance.
- 22.2 The bidders' names, bid modifications or withdrawals, bid prices, discounts, and the presence or absence of requisite bid security and such other details as the Procuring agency, at its discretion, may consider appropriate, will be announced at the opening. No bid shall be rejected at bid opening, except for late bids, which shall be returned unopened to the Bidder pursuant to ITB Clause 20.
- 22.3 Bids (and modifications sent pursuant to ITB Clause 21.2) that are not opened electronically and read out at bid opening shall not be considered further for evaluation, irrespective of the circumstances, including but not limited to bugs, viruses, system glitches, not readable file etc. Withdrawn bids will not be unopened.
- 22.4 The Procuring agency will prepare minutes of the bid opening.

23. Clarification of Bids

- 23.1 During evaluation of the bids, the Procuring agency may, at its discretion, ask the Bidder for a clarification of its bid. The request for clarification and the response shall be in writing, and no change in the prices or substance of the bid shall be sought, offered, or permitted.

24. Preliminary Examination

- 24.1 The Procuring agency will examine the bids to determine whether they are complete, whether any computational errors have been made, whether required sureties have been furnished, whether the documents have been properly signed, and whether the bids are generally in order.
- 24.2 Arithmetical errors will be rectified on the following basis. If there is a discrepancy between the unit price and the total price that is obtained by multiplying the unit price and quantity, the unit price shall prevail, and the total price shall be corrected. If the Supplier does not accept the correction of the errors, its bid will be rejected, and its bid security may be forfeited. If there is a discrepancy between words and figures, the amount in words will prevail.
- 24.3 The Procuring agency may waive any minor informality, nonconformity, or irregularity in a bid which does not constitute a material deviation, provided such waiver does not prejudice or affect the relative ranking of any Bidder.
- 24.4 Prior to the detailed evaluation, pursuant to ITB Clause 25 the Procuring agency will determine the substantial responsiveness of each bid to the bidding documents. For purposes of these Clauses, a substantially responsive bid is one which conforms to all the terms and conditions of the bidding documents without material deviations. Deviations from, or objections or reservations to critical provisions, such as those concerning Bid Security (ITB Clause 15), Applicable Law (GCC Clause 30), and Taxes and Duties (GCC Clause 32), will be deemed to be a material deviation. The Procuring agency's determination of a bid's responsiveness is to be based on the contents of the bid itself without recourse to extrinsic evidence.
- 24.5 If a bid is not substantially responsive, it will be rejected by the Procuring agency and may not subsequently be made responsive by the Bidder by correction of the nonconformity.



25. Evaluation and Comparison of Bids

25.1 The Procuring agency will evaluate and compare the bids which have been determined to be substantially responsive, pursuant to ITB Clause 24.

25.2 The Procuring agency's evaluation of a bid will be on delivered duty paid (DDP) price inclusive of prevailing taxes and duties AND/OR on CFR / CNF / C&F / CPT – Karachi basis and will exclude any allowance for price adjustment during the period of execution of the contract, if provided in the bid.

25.3 The Procuring agency's evaluation of a bid will take into account, in addition to the bid price quoted in accordance with ITB Clause 11.2, one or more of the following factors as specified in the Bid Data Sheet, and quantified in ITB Clause 25.4:

- a. incidental costs
- b. delivery schedule offered in the bid;
- c. deviations in payment schedule from that specified in the Special Conditions of Contract;
- d. the cost of components, mandatory spare parts, and service;
- e. the availability Procuring agency of spare parts and after- sales services for the equipment offered in the bid;
- f. the projected operating and maintenance costs during the life of the equipment;
- g. the performance and productivity of the equipment offered; and/or
- h. other specific criteria indicated in the Bid Data Sheet and/or in the Technical Specifications.

25.4 For factors retained in the Bid Data Sheet pursuant to ITB 25.3, one or more of the following quantification methods will be applied, as detailed in the Bid Data Sheet:

- a. Incidental costs provided by the bidder will be added by Procuring agency to the delivered duty paid (DDP) price at the final destination.
- b. Delivery schedule.
 - (i) The Procuring agency requires that the goods under the Invitation for Bids shall be delivered at the time specified in the Schedule of Requirements, which will be treated as the base; a delivery "adjustment" will be calculated for bids by applying a percentage, specified in the Bid Data Sheet, of the DDP price for each week of delay beyond the base, and this will be added to the bid price for evaluation. No credit shall be given to early delivery; **or**
 - (ii) The goods covered under this invitation are required to be delivered (shipped) within an acceptable range of weeks specified in the Schedule of Requirement. No credit will be given to earlier deliveries, and bids offering delivery beyond this range will be treated as nonresponsive. Within this acceptable range, an adjustment per week, as specified in the Bid Data Sheet, will be added for evaluation to the bid price of bids offering deliveries later than the earliest delivery period specified in the Schedule of Requirements; **or**
 - (iii) The goods covered under this invitation are required to be delivered in partial shipments, as specified in the Schedule of Requirements. Bids offering deliveries earlier or later than the specified deliveries will be adjusted in the evaluation by adding to the bid price a factor equal to a percentage, specified in the Bid Data Sheet, of DDP price per week of variation from the specified delivery schedule.



- c. Deviation in payment schedule.
 - (i) Bidders shall state their bid price for the payment schedule outlined in the SCC. Bids will be evaluated on the basis of this base price. Bidders are, however, permitted to state an alternative payment schedule and indicate the reduction in bid price they wish to offer for such alternative payment schedule. The Procuring agency may consider the alternative payment schedule offered by the selected Bidder; **or**
 - (ii) The SCC stipulates the payment schedule offered by the Procuring agency. If a bid deviates from the schedule and if such deviation is considered acceptable to the Procuring agency, the bid will be evaluated by calculating interest earned for any earlier payments involved in the terms outlined in the bid as compared with those stipulated in this invitation, at the rate per annum specified in the Bid Data Sheet.
- d. Cost of spare parts.
 - (i) The list of items and quantities of major assemblies, components, and selected spare parts, likely to be required during the initial period of operation specified in the Bid Data Sheet, is annexed to the Technical Specifications. The total cost of these items, at the unit prices quoted in each bid, will be added to the bid price; **or**
 - (ii) The Procuring agency will draw up a list of high-usage and high-value items of components and spare parts, along with estimated quantities of usage in the initial period of operation specified in the Bid Data Sheet. The total cost of these items and quantities will be computed from spare parts unit prices submitted by the Bidder and added to the bid price; **or**
 - (iii) The Procuring agency will estimate the cost of spare parts usage in the initial period of operation specified in the Bid Data Sheet, based on information furnished by each Bidder, as well as on past experience of the Procuring agency or other procuring agencies in similar situations. Such costs shall be added to the bid price for evaluation.
- e. Spare parts and after sales service facilities in the Procuring agency's country.

The cost to the Procuring agency of establishing the minimum service facilities and parts inventories, as outlined in the Bid Data Sheet or elsewhere in the bidding documents, if quoted separately, shall be added to the bid price.
- f. Operating and maintenance costs.

Since the operating and maintenance costs of the goods under procurement form a major part of the life cycle cost of the equipment, these costs will be evaluated in accordance with the criteria specified in the Bid Data Sheet or in the Technical Specifications.
- g. Performance and productivity of the equipment.
 - (i) Bidders shall state the guaranteed performance or efficiency in response to the Technical Specification. For each drop in the performance or efficiency below the norm of 100, an adjustment for an amount specified in the Bid Data Sheet will be added to the bid price, representing the capitalized cost of additional operating costs over the life of the plant, using the methodology specified in the Bid Data Sheet or in the Technical Specifications; **or**
 - (ii) Goods offered shall have a minimum productivity specified under the relevant provision in the Technical Specifications to be considered responsive. Evaluation shall be based on the cost per unit of the actual productivity of goods offered in the bid, and adjustment will be added to



- the bid price using the methodology specified in the Bid Data Sheet or in the Technical Specifications.
- h. Specific additional criteria indicated in the Bid Data Sheet and/or in the Technical Specifications.

The relevant evaluation method shall be detailed in the Bid Data Sheet and/or in the Technical Specifications.

Alternative

25.4 Merit Point System:

The following merit point system for weighing evaluation factors can be applied if none of the evaluation methods listed in 25.4 above has been retained in the Bid Data Sheet. The number of points allocated to each factor shall be specified in the Bid Data Sheet.

[In the Bid Data Sheet, choose from the range of]

Evaluated price of the goods	60 to 90
Cost of common list spare parts	0 to 20
Technical features, and maintenance and operating costs	0 to 20
Availability of service and spare parts	0 to 20
Standardization	0 to 20
Total	100

The bid scoring the highest number of points will be deemed to be the lowest evaluated bid.

26. Contacting the Procuring agency

- 26.1 Subject to ITB Clause 23, no Bidder shall contact the Procuring agency on any matter relating to its bid, from the time of the bid opening to the time the contract is awarded. If the Bidder wishes to bring additional information to the notice of the Procuring agency, it should do so in writing.
- 26.2 Any effort by a Bidder to influence the Procuring agency in its decisions on bid evaluation, bid comparison, or contract award may result in the rejection of the Bidder's bid.

F. Award of Contract

27. Post-qualification

- 27.1 In the absence of prequalification, the Procuring agency will determine to its satisfaction whether the Bidder that is selected as having submitted the lowest evaluated responsive bid is qualified to perform the contract satisfactorily, in accordance with the criteria listed in ITB Clause 13.3.
- 27.2 The determination will take into account the Bidder's financial, technical, and production capabilities. It will be based upon an examination of the documentary evidence of the Bidder's qualifications submitted by the Bidder, pursuant to ITB Clause 13.3, as well as such other information as the Procuring agency deems necessary and appropriate.
- 27.3 An affirmative determination will be a prerequisite for award of the contract to the Bidder. A negative determination will result in rejection of the Bidder's bid, in which event the Procuring agency will proceed to the next lowest evaluated bid to make a similar determination of that Bidder's capabilities to perform satisfactorily.



28. Award Criteria

28.1 Subject to ITB Clause 30, the Procuring agency will award the contract to the successful Bidder whose bid has been determined to be substantially responsive and has been determined to be the lowest evaluated bid, provided further that the Bidder is determined to be qualified to perform the contract satisfactorily.

29. Procuring agency's Right to Vary Quantities at Time of Award

29.1 The Procuring agency reserves the right at the time of contract award to increase or decrease, the quantity of goods and services originally specified in the Schedule of Requirements without any change in unit price or other terms and conditions.

30. Procuring agency's Right to Accept any Bid and to Reject any or All Bids

30.1 The Procuring agency reserves the right to accept or reject any bid, and to annul the bidding process and reject all bids at any time prior to contract award, without thereby incurring any liability to the affected Bidder or bidders or any obligation to inform the affected Bidder or bidders of the grounds for the Procuring agency's action.

31. Notification of Award

31.1 Prior to the expiration of the period of bid validity, the Procuring agency will notify the successful Bidder in writing by registered letter or by cable, to be confirmed in writing by registered letter, that its bid has been accepted.

31.2 The notification of award will constitute the formation of the Contract.

31.3 Upon the successful Bidder's furnishing of the performance security pursuant to ITB Clause 33, the Procuring agency will promptly notify each unsuccessful Bidder and will discharge its bid security, pursuant to ITB Clause 15.

32. Signing of Contract

32.1 At the same time as the Procuring agency notifies the successful Bidder that its bid has been accepted, the Procuring agency will send the Bidder the Contract Form provided in the bidding documents, incorporating all agreements between the parties.

32.2 Within thirty (30) days of receipt of the Contract Form, the successful Bidder shall sign and date the contract and return it to the Procuring agency.

33. Performance Security

33.1 Within twenty (20) days of the receipt of notification of award from the Procuring agency, the successful Bidder shall furnish the performance security in accordance with the Conditions of Contract, in the Performance Security Form provided in the bidding documents, or in another form acceptable to the Procuring agency.

33.2 Failure of the successful Bidder to comply with the requirement of ITB Clause 32 or ITB Clause 33.1 shall constitute sufficient grounds for the annulment of the award and forfeiture of the bid security, in which event the Procuring agency may make the award to the next lowest evaluated Bidder or call for new bids.

34. Corrupt or Fraudulent Practices

34.1 The Government of Sindh requires that Procuring agency's (including beneficiaries of donor agencies' loans), as well as Bidders/Suppliers/Contractors under Government-financed or Procuring Agency-financed contracts, observe the highest standard of ethics during the procurement and execution of such contracts. In pursuance of this policy, the SPPRA, in accordance with the SPP Act, 2009 and Rules made thereunder.



- a. defines, for the purposes of this provision, the terms set forth below as follows:
 - i. "corrupt practice" means the offering, giving, receiving or soliciting of anything of value to influence the action of a public official in the procurement process or in contract execution; and
 - ii. "fraudulent practice" means a misrepresentation of facts in order to influence a procurement process or the execution of a contract to the detriment of the Procuring agency, and includes collusive practice among Bidders (prior to or after bid submission) designed to establish bid prices at artificial non- competitive levels and to deprive the Procuring agency of the benefits of free and open competition;
- b. will reject a proposal for award if it determines that the Bidder recommended for award has engaged in corrupt or fraudulent practices in competing for the contract in question;
- c. will declare a firm ineligible, either indefinitely or for a stated period of time, to be awarded a Government-financed contract if it at any time determines that the firm has engaged in corrupt or fraudulent practices in competing for, or in executing, a Government-financed contract.

34.2 Furthermore, Bidders shall be aware of the provision stated in sub-clause 5.4 and sub-clause 24.1 of the General Conditions of Contract.



Part One - Section II

General Conditions of Contract

General Conditions of Contract

1. Definitions

1.1 In this Contract, the following terms shall be interpreted as indicated:

- a. "The Contract" means the agreement entered into between the Procuring agency and the Supplier, as recorded in the Contract Form signed by the parties, including all attachments and appendices thereto and all documents incorporated by reference therein.
- b. "The Contract Price" means the price payable to the Supplier under the Contract for the full and proper performance of its contractual obligations.
- c. "The Goods" means all of the equipment, machinery, and/or other materials which the Supplier is required to supply to the Procuring agency under the Contract.
- d. "The Services" means those services ancillary to the supply of the Goods, such as transportation and insurance, and any other incidental services, such as installation, commissioning, provision of technical assistance, training, and other such obligations of the Supplier covered under the Contract.
- e. "GCC" means the General Conditions of Contract contained in this section.
- f. "SCC" means the Special Conditions of Contract.
- g. "The Procuring agency" means the organization purchasing the Goods, as named in SCC.
- h. "The Procuring agency's country" is the country named in SCC.
- i. "The Supplier" means the individual or firm supplying the Goods and Services under this Contract.
- j. "The Project Site," where applicable, means the place or places named in SCC.
- k. "Day" means calendar day.

2. Application

2.1 These General Conditions shall apply to the extent that they are not superseded by provisions of other parts of the Contract.

3. Country of Origin

3.1 All Goods and Services supplied under the Contract shall have their origin in the countries and territories eligible under the rules and further elaborated in the SCC or Technical Specifications.

3.2 For purposes of this Clause, "origin" means the place where the Goods were mined, grown, or produced, or from which the Services are supplied. Goods are produced when, through manufacturing, processing, or substantial and major assembly of components, a commercially recognized new product results that is substantially different in basic characteristics or in purpose or utility from its components.

3.3 The origin of Goods and Services is distinct from the nationality of the Manufacturer / Supplier.



4. Technical Specifications

4.1 The Goods supplied under this Contract shall conform to the standards mentioned in the Technical Specifications, and, when no applicable standard is mentioned, to the authoritative standards appropriate to the Goods' country of origin. Such standards shall be the latest issued by the concerned institution.

5. Use of Contract Documents and Information; Inspection and Audit by the Government

5.1 The Supplier shall not, without the Procuring agency's prior written consent, disclose the Contract, or any provision thereof, or any specification, plan, drawing, pattern, sample, or information furnished by or on behalf of the Procuring agency in connection therewith, to any person other than a person employed by the Supplier in the performance of the Contract. Disclosure to any such employed person shall be made in confidence and shall extend only so far as may be necessary for purposes of such performance.

5.2 The Supplier shall not, without the Procuring agency's prior written consent, make use of any document or information enumerated in GCC Clause 5.1 except for purposes of performing the Contract.

5.3 Any document, other than the Contract itself, enumerated in GCC Clause 5.1 shall remain the property of the Procuring agency and shall be returned (all copies) to the Procuring agency on completion of the Supplier's performance under the Contract if so required by the Procuring agency.

5.4 The Supplier shall permit the Procuring agency to inspect the Supplier's accounts and records relating to the performance of the Supplier and to have them audited by auditors appointed by the procuring agency, if so required.

6. Patent Rights

6.1 The Supplier shall indemnify the Procuring agency against all third-party claims of infringement of patent, trademark, or industrial design rights arising from use of the Goods or any part thereof in the Procuring agency's country.

7. Performance Security

7.1 Within twenty (20) days of receipt of the notification of Contract award, the successful Bidder shall furnish to the Procuring agency the performance security in the amount specified in SCC.

7.2 The proceeds of the performance security shall be payable to the Procuring agency as compensation for any loss resulting from the Supplier's failure to complete its obligations under the Contract.

7.3 The performance security shall be denominated in the currency of the Contract acceptable to the Procuring agency and shall be in one of the following forms:

- a bank guarantee or an irrevocable letter of credit issued by a reputable bank located in the Procuring agency's country, in the form provided in the bidding documents or another form acceptable to the Procuring agency; or
- a cashier's or certified check.

7.4 The performance security will be discharged by the Procuring agency and returned to the Supplier not later than thirty (30) days following the date of completion of the Supplier's performance obligations under the Contract, including any warranty obligations, unless specified otherwise in SCC.



8. Inspections and Tests

- 8.1 The Procuring agency or its representative shall have the right to inspect and/or to test the Goods to confirm their conformity to the Contract specifications at no extra cost to the Procuring agency. SCC and the Technical Specifications shall specify what inspections and tests the Procuring agency requires and where they are to be conducted. The Procuring agency shall notify the Supplier in writing, in a timely manner, of the identity of any representatives retained for these purposes.
- 8.2 The inspections and tests may be conducted on the premises of the Supplier or its subcontractor(s), at point of delivery, and/or at the Goods' final destination. If conducted on the premises of the Supplier or its subcontractor(s), all reasonable facilities and assistance, including access to drawings and production data, shall be furnished to the inspectors at no charge to the Procuring agency
- 8.3 Should any inspected or tested Goods fail to conform to the Specifications, the Procuring agency may reject the Goods, and the Supplier shall either replace the rejected Goods or make alterations necessary to meet specification requirements free of cost to the Procuring agency.
- 8.4 The Procuring agency's right to inspect, test and, where necessary, reject the Goods after the Goods' arrival in the Procuring agency's country shall in no way be limited or waived by reason of the Goods having previously been inspected, tested, and passed by the Procuring agency or its representative prior to the Goods' shipment from the country of origin.
- 8.5 Nothing in GCC Clause 8 shall in any way release the Supplier from any warranty or other obligations under this Contract.

9. Packing

- 9.1 The Supplier shall provide such packing of the Goods as is required to prevent their damage or deterioration during transit to their final destination, as indicated in the Contract. The packing shall be sufficient to withstand, without limitation, rough handling during transit and exposure to extreme temperatures, salt and precipitation during transit, and open storage. Packing case size and weights shall take into consideration, where appropriate, the remoteness of the Goods' final destination and the absence of heavy handling facilities at all points in transit.
- 9.2 The packing, marking, and documentation within and outside the packages shall comply strictly with such special requirements as shall be expressly provided for in the Contract, including additional requirements, if any, specified in SCC, and in any subsequent instructions ordered by the Procuring agency.

10. Delivery and Documents

- 10.1 Delivery of the Goods shall be made by the Supplier in accordance with the terms specified in the Schedule of Requirements. The details of shipping and/or other documents to be furnished by the Supplier are specified in SCC.
- 10.2 Documents to be submitted by the Supplier are specified in SCC.

11. Insurance

- 11.1 The Goods supplied under the Contract shall be delivered duty paid (DDP) / CFR / CNF / C&F / CPT – Karachi under which risk is transferred to the buyer after having been delivered at consignees end or Karachi Port, hence insurance coverage is sellers responsibility



12. Transportation

12.1 The Supplier is required under the Contract to transport the Goods to a specified place of destination outside and within the Procuring agency's country, transport to such place of destination in the Procuring agency's country, including insurance and storage, as shall be specified in the Contract, shall be arranged by the Supplier, and related costs shall be included in the Contract Price.

13. Incidental Services

13.1 The Supplier may be required to provide any or all of the following services, including additional services, if any, specified in SCC:

- a. performance or supervision of on-site assembly and/or start-up of the supplied Goods;
- b. furnishing of tools required for assembly and/or maintenance of the supplied Goods;
- c. furnishing of a detailed operations and maintenance manual for each appropriate unit of the supplied Goods;
- d. performance or supervision or maintenance and/or repair of the supplied Goods, for a period of time agreed by the parties, provided that this service shall not relieve the Supplier of any warranty obligations under this Contract; and
- e. training of the Procuring agency's personnel, at the Supplier's plant and/or on-site, in assembly, start-up, operation, maintenance, and/or repair of the supplied Goods.

13.2 Prices charged by the Supplier for incidental services, if not included in the Contract Price for the Goods, shall be agreed upon in advance by the parties and shall not exceed the prevailing rates charged for other parties by the Supplier for similar services.

14. Spare Parts

14.1 As specified in SCC, the Supplier may be required to provide any or all of the following materials, notifications, and information pertaining to spare parts manufactured or distributed by the Supplier:

- a. such spare parts as the Procuring agency may elect to purchase from the Supplier, provided that this election shall not relieve the Supplier of any warranty obligations under the Contract; and
- b. in the event of termination of production of the spare parts:
 - (i) advance notification to the Procuring agency of the pending termination, in sufficient time to permit the Procuring agency to procure needed requirements; and
 - (ii) following such termination, furnishing at no cost to the Procuring agency, the blueprints, drawings, and specifications of the spare parts, if requested.

15. Warranty

15.1 The Supplier warrants that the Goods supplied under the Contract are new, unused, of the most recent or current models, and that they incorporate all recent improvements in design and materials unless provided otherwise in the Contract. The Supplier further warrants that all Goods supplied under this Contract shall have no defect, arising from design, materials, or workmanship (except when the design and/or material is required by the Procuring agency's specifications) or from any act or omission of the Supplier, that may develop under normal use of the supplied Goods in the conditions prevailing in the country of final destination.



- 15.2 This warranty shall remain valid for twelve (12) months or according to the requirement of extended warranty period after the Goods, or any portion thereof as the case may be, have been delivered to and accepted at the final destination indicated in the Contract. In any case this period shall not exceed six (06) months beyond the warranty expiration period from the date of taking over of goods by the procuring agency, unless specified otherwise in SCC.
- 15.3 The Procuring agency shall promptly notify the Supplier in writing of any claims arising under this warranty.
- 15.4 Upon receipt of such notice, the Supplier shall, within the period specified in SCC and with all reasonable speed, repair or replace the defective Goods or parts thereof, without costs to the Procuring agency.
- 15.5 If the Supplier, having been notified, fails to remedy the defect(s) within the period specified in SCC, within a reasonable period, the Procuring agency may proceed to take such remedial action as may be necessary, at the Supplier's risk and expense and without prejudice to any other rights which the Procuring agency may have against the Supplier under the Contract.
- 15.6 The provisions of this Clause include all the expenses that the bidder may have to incur for delivery and installation of such replacement parts, material and equipment as are needed for satisfactory operation of the goods at the consignees end.
- 15.7 During the period of warranty, the bidder shall remedy, at his / her expense all defects in design, material and workmanship that may develop or are revealed under normal use of the goods upon receiving writing notice from the procuring agency; the notice shall indicate in what respect the goods are faulty.
- 15.8 The bidder shall provide warranty / guarantee for supply of reagents, kits and chemicals, consumables, films and ancillaries for at least 10 years (where applicable).
- 15.9 The bidder shall remain responsible for providing after sale services even after expiry of warranty / guarantee period and sign a Service Contract including parts or without parts with Procuring Agency for 05 years (minimum). Bidder shall separately quote the price of service contract (in terms of percentage) inclusive of parts and without parts, separately.
- 15.10 In case of consumable items, reagents, kits, chemicals, films etc. the contractor shall remain responsible for specificity, efficacy & sensitivity with maximum period of expiry as much allowed by manufacturer.
- 15.11 The Procuring Agency shall promptly notify the Bidder in writing of any claims arising out of this warranty.
- 15.12 The bidder shall be responsible to ensure the 95% uptime of the machinery / equipment during the warranty period.

16. Payment

- 16.1 The method and conditions of payment to be made to the Supplier under this Contract shall be specified in SCC.
- 16.2 The Supplier's request(s) for payment shall be made to the Procuring agency in writing, accompanied by an invoice describing, as appropriate, the Goods delivered and Services performed, and by documents submitted pursuant to GCC Clause 10, and upon fulfillment of other obligations stipulated in the Contract.
- 16.3 Payments shall be made promptly by the Procuring agency, but in no case later than ninety (90) days after submission of an invoice or claim by the Supplier.
- 16.4 The currency of payment shall be in Pak. Rupees for Goods supplied from within the Procuring Agency's country on DDP basis **AND** payment shall be made in Foreign Currency, through irrevocable letter of credit for Goods supplied from outside the Procuring Agency's country on CFR / CNF/ C&F / CPT Karachi Basis.



17. Prices

17.1 Prices charged by the Supplier for Goods delivered and Services performed under the Contract shall not vary from the prices quoted by the Supplier in its bid, with the exception of any price adjustments authorized in SCC or in the Procuring agency's request for bid validity extension, as the case may be.

18. Change Orders

18.1 The Procuring agency may at any time, by a written order given to the Supplier pursuant to GCC Clause 31, make changes within the general scope of the Contract in any one or more of the following:

- a. drawings, designs, or specifications, where Goods to be furnished under the Contract are to be specifically manufactured for the Procuring agency;
- b. the method of shipment or packing;
- c. the place of delivery; and/or
- d. the Services to be provided by the Supplier.

18.2 If any such change causes an increase or decrease in the cost of, or the time required for, the Supplier's performance of any provisions under the Contract, an equitable adjustment shall be made in the Contract Price or delivery schedule, or both, and the Contract shall accordingly be amended. Any claims by the Supplier for adjustment under this clause must be asserted within thirty (30) days from the date of the Supplier's receipt of the Procuring agency's change order.

19. Contract Amendments

19.1 Subject to GCC Clause 18, no variation in or modification of the terms of the Contract shall be made except by written amendment signed by the parties.

20. Assignment

20.1 The Supplier shall not assign, in whole or in part, its obligations to perform under this Contract, except with the Procuring agency's prior written consent.

21. Subcontracts

21.1 The Supplier shall notify the Procuring agency in writing of all subcontracts awarded under this Contract if not already specified in the bid. Such notification, in the original bid or later, shall not relieve the Supplier from any liability or obligation under the Contract.

21.2 Subcontracts must comply with the provisions of GCC Clause 3.

22. Delay in the Supplier's Performance

22.1 Delivery of the Goods and performance of Services shall be made by the Supplier in accordance with the time schedule prescribed by the Procuring agency in the Schedule of Requirements / Contract Award.

22.2 If at any time during performance of the Contract, the Supplier or its subcontractor(s) should encounter conditions impeding timely delivery of the Goods and performance of Services, the Supplier shall promptly notify the Procuring agency in writing of the fact of the delay, its likely duration and its cause(s). As soon as practicable after receipt of the Supplier's notice, the Procuring agency shall evaluate the situation and may at its discretion extend the Supplier's time for performance, with or without liquidated damages, in which case the extension shall be ratified by the parties by amendment of Contract.

22.3 Except as provided under GCC Clause 25, a delay by the Supplier in the performance of its delivery obligations shall render the Supplier liable to the imposition of liquidated damages pursuant to GCC Clause 23, unless an extension of time is agreed upon pursuant to GCC Clause 22.2 without the application of liquidated damages.



23. Liquidated Damages

23.1 Subject to GCC Clause 25, if the Supplier fails to deliver any or all of the Goods or to perform the Services within the period(s) specified in the Contract, the Procuring agency shall, without prejudice to its other remedies under the Contract, deduct from the Contract Price, as liquidated damages, a sum equivalent to the percentage specified in SCC of the delivered price of the delayed Goods or unperformed Services for each week or part thereof of delay until actual delivery or performance, up to a maximum deduction of the percentage specified in SCC. Once the maximum is reached, the Procuring agency may consider termination of the Contract pursuant to GCC Clause 24.

24. Termination for Default

24.1 The Procuring agency, without prejudice to any other remedy for breach of Contract, by written notice of default sent to the Supplier, may terminate this Contract in whole or in part:

- if the Supplier fails to deliver any or all of the Goods within the period(s) specified in the Contract, or within any extension thereof granted by the Procuring agency pursuant to GCC Clause 22; or
- if the Supplier fails to perform any other obligation(s) under the Contract.
- if the Supplier, in the judgment of the Procuring agency has engaged in corrupt or fraudulent practices in competing for or in executing the Contract.

For the purpose of this clause:

“corrupt practice” means the offering, giving, receiving or soliciting of any thing of value to influence the action of a public official in the procurement process or in contract execution.

“fraudulent practice” means a misrepresentation of facts in order to influence a procurement process or the execution of a contract to the detriment of the Borrower, and includes collusive practice among Bidders (prior to or after bid submission) designed to establish bid prices at artificial non-competitive levels and to deprive the Borrower of the benefits of free and open competition.

24.2 In the event the Procuring agency terminates the Contract in whole or in part, pursuant to GCC Clause 24.1, the Procuring agency may procure, upon such terms and in such manner as it deems appropriate, Goods or Services similar to those undelivered, and the Supplier shall be liable to the Procuring agency for any excess costs for such similar Goods or Services. However, the Supplier shall continue performance of the Contract to the extent not terminated.

25. Force Majeure

25.1 Notwithstanding the provisions of GCC Clauses 22, 23, and 24, the Supplier shall not be liable for forfeiture of its performance security, liquidated damages, or termination for default if and to the extent that its delay in performance or other failure to perform its obligations under the Contract is the result of an event of Force Majeure.

25.2 For purposes of this clause, “Force Majeure” means an event beyond the control of the Supplier and not involving the Supplier’s fault or negligence and not foreseeable. Such events may include, but are not restricted to, acts of the Procuring agency in its sovereign capacity, wars or revolutions, fires, floods, epidemics, quarantine restrictions, and freight embargoes.

25.3 If a Force Majeure situation arises, the Supplier shall promptly notify the Procuring agency in writing of such condition and the cause thereof. Unless otherwise directed by the Procuring agency in writing, the Supplier shall continue to perform its obligations under the Contract as far as is reasonably practical, and shall seek all reasonable alternative means for performance not prevented by the Force Majeure event.



26. Termination for Insolvency

26.1 The Procuring agency may at any time terminate the Contract by giving written notice to the Supplier if the Supplier becomes bankrupt or otherwise insolvent. In this event, termination will be without compensation to the Supplier, provided that such termination will not prejudice or affect any right of action or remedy which has accrued or will accrue thereafter to the Procuring agency.

27. Termination for Convenience

27.1 The Procuring agency, by written notice sent to the Supplier, may terminate the Contract, in whole or in part, at any time for its convenience. The notice of termination shall specify that termination is for the Procuring agency's convenience, the extent to which performance of the Supplier under the Contract is terminated, and the date upon which such termination becomes effective.

27.2 The Goods that are complete and ready for shipment within thirty (30) days after the Supplier's receipt of notice of termination shall be accepted by the Procuring agency at the Contract terms and prices. For the remaining Goods, the Procuring agency may elect:

- a. to have any portion completed and delivered at the Contract terms and prices; and/or
- b. to cancel the remainder and pay to the Supplier an agreed amount for partially completed Goods and Services and for materials and parts previously procured by the Supplier.

28. Resolution of disputes

28.1 The Procuring agency and the Supplier shall make every effort to resolve amicably by direct informal negotiation any disagreement or dispute arising between them under or in connection with the Contract.

28.2 If, after thirty (30) days from the commencement of such informal negotiations, the Procuring agency and the Supplier have been unable to resolve amicably a Contract dispute, either party may require that the dispute be referred for resolution to the formal mechanisms specified in SCC. These mechanisms may include, but are not restricted to, conciliation mediated by a third party, adjudication in an agreed manner and/or arbitration.

29. Governing Language

29.1 The Contract shall be written in the language specified in SCC. Subject to GCC Clause 30, the version of the Contract written in the specified language shall govern its interpretation. All correspondence and other documents pertaining to the Contract which are exchanged by the parties shall be written in the same language.



30. Applicable Law

30.1 The Contract shall be interpreted in accordance with the laws of the Procuring agency's country (Islamic Republic of Pakistan), unless otherwise specified in SCC.

31. Notices

31.1 Any notice given by one party to the other pursuant to this Contract shall be sent to the other party in writing or by cable, telex, or facsimile and confirmed in writing to the other party's address specified in SCC.

31.2 A notice shall be effective when delivered or on the notice's effective date, whichever is later.

32. Taxes and Duties

32.1 Supplier shall be entirely responsible for all taxes, duties, license fees, etc. (excluding GST), incurred until delivery of the contracted Goods to the Procuring agency in case of Delivered Duty Paid (DDP) basis.



Part Two (Procurement Specific Provisions)

- Invitation for Bids (IFB)
- Bid Data Sheet (BDS)
- Special Conditions of Contract (SCC)
- Schedule of Requirements
- Technical Specifications
- Sample Form
- Eligibility



Part Two - Section I Invitation for Bids



Invitation for Bids (IFB) / Notice Inviting Tender (NIT)
DUHS/DP/2025/327-328 Dated 09 October 2025

Dow University of Health Sciences, Karachi (DUHS) invites e-bids through E-Pak Acquisition and Disposal System (EPADS) from the Manufacturers or their authorized Agents / Distributors. Bidders must be register and appear on the 'List of Active Taxpayers' of FBR/SRB for income tax and GST/SST (whichever is applicable) for the supply of following categories/items. Bidding Documents containing detailed Terms and Conditions can be viewed/downloaded from <https://portalsindh.eprocure.gov.pk/#/> OR <https://duhs.edu.pk>.

Electronic bids should be submitted through EPADS only. Manual bids will not be received. Interested bidders are required to register themselves on the EPAD System at the link <https://sindh.eprocure.gov.pk/#/supplier/registration> for submission of electronic bids.

The bids, prepared according to the instructions provided in the bidding documents, must be submitted on EPADS by **30 October 2025 at 11:30 Hrs.** The original instrument of the **tender fee of Rs. 2,000/-** (Non-refundable) and **bid security** not less than **two percent (2%) of the estimated value of the tender** for each category as per following details must be reach the procuring agency (Procurement Directorate at Central Warehouse, Dow University of Health Sciences (Ojha Campus), SUPARCO Road, off Main University Road, Gulzar-e-Hijri, Scheme No. 33, Karachi) before the deadline for submission of e-bids, which will be opened on the same day at **12:00 Hrs.:**

S#	Category	Tender Reference No:	Amount of Bid Security
1.	Procurement of Simulators / Manikins and Teaching Aids, <i>CFR/C&F or DDP Basis (Excluding GST)</i> Single Stage – Two Envelope Procedure under Rule 46(2) of SPP Rules 2010	DUHS/DP/2025/327	Pak Rs. 120,000/- 2% of Estimated Cost
2.	Procurement of Furniture/ Fixtures for Centre of Emerging Technologies <i>DDP Basis (Excluding GST)</i> Single Stage – One Envelope Procedure under Rule 46(1) of SPP Rules 2010	DUHS/DP/2025/328	Pak Rs. 597,000/- 2% of Estimated Cost

Note:

- a. For any query regarding e-bidding, please contact the Director Procurement Office at Tel: 021-38771111 (Ext. 4433)
- b. In case Govt. announces any public holiday or any unfavorable circumstances the tender/bids will be submitted and opened on the next working day, at the same venue and time.
- c. The purchaser reserves the right to reject any/all bids under the relevant provisions of SPP Rules 2010 (Amended).
- d. In case of any difficulty, prospective bidders may contact the EPADS Helpline 051-111-137-237 during working days/hours.

Director Procurement
Dow University of Health Sciences, Karachi



Part Two - Section II Bid Data Sheet



Bid Data Sheet

The following specific data for the goods to be procured shall complement, supplement, or amend the provisions in the Instructions to Bidders (ITB) Part One. Whenever there is a conflict, the provisions herein shall prevail over those in ITB.

Introduction	
ITB 1.1	Name of Procuring Agency: Dow University of Health Sciences, Karachi (DUHS)
ITB 1.1	Project / Scheme / Tender Allocation Amount: PKR. 29.851 million
ITB 1.1	Name of Project / Scheme / Institute / Department: Centre of Emerging Technologies at Ojha Campus of DUHS
ITB 1.1	Name of Contract: Procurement of Furniture/ Fixtures for Centre of Emerging Technologies. (NIT Ref. No: DUSH/DP/2025/328)
ITB 2.4	Bids submitted under Joint Venture (JV) / Consortium will not be considered and rejected as ineligible bidder.
ITB 4.1	Name of Procuring agency: Dow University of Health Sciences, Karachi (DUHS)
ITB 6.1	Postal Address: Procurement Directorate at Central Warehouse, Dow University of Health Sciences (Ojha Campus), SUPARCO Road, off Main University Road, Gulzar-e-Hijri, Scheme No. 33, Karachi. Phone No. + 92-21-99261497, Ext: 4433. Email: director.procurement@duhs.edu.pk
ITB 8.1	Language of the bid shall be ENGLISH.

Bid Price and Currency	
ITB 11.2	<ul style="list-style-type: none"> The price quoted shall be in Pakistani Rupee for the Goods offered within the Procuring Agency's Country on delivered duty paid (DDP) Price (excluding GST). Price of incidental services, if any, must be included in price of goods
ITB 11.4	The price shall be fixed during the contract period.
ITB 12.1	<ul style="list-style-type: none"> For the Goods offered within the Procuring Agency's Country: the price quoted shall be in Pak Rupees on delivered duty paid (DDP) basis (Excluding GST).

Preparation and Submission of Bids	
ITB 13.3 (d)	<p>Mandatory Qualification requirements</p> <p>Please review the following list of requirements/ documents to be enclosed with the Technical Proposal.</p> <p>These are the "<u>MANDATORY REQUIREMENTS/DOCUMENTS</u>", non-submission of any one of the mandatory documents / non-compliance to the any single mandatory provision will lead to disqualification / rejection of the bid.</p>  

S#	DOCUMENT OF PARTICIPATING FIRM	YES / NO
1.	PRODUCT EVALUATION	
1.1	Compliance to the Technical Specifications / Approval of the Samples. (Refer Section V and Annexure - A)	
1.2	Technical Bid / Proposal on Bidder's Letterhead duly signed and stamped.	
1.3	Catalogue / Brochures / Technical Data Sheet / Sketches / Drawings duly highlighting the complete technical specifications of the offered goods along with the dimensions and details of material.	
1.4	Valid Manufacturer Authorization in accordance with ITB Clause 11.1(a). NOTE: - a. Only Manufacturer OR Authorized Sole Agent of Manufacturer (with Original Authorization Letter) can participate in the bidding process. b. Valid Factory Registration Certificate issued by the competent authority / Principal Activity Registered in FBR as Manufacturer of Furniture and ISO 9001: 2015 Certificate as/of the manufacturer must be attached.	
2.	BIDDER EVALUATION	
2.1	Tender Purchase Receipt / Pay order of Tender Fee.	
2.2	Bid Security of required amount and in prescribed shape. (Must be submitted before the opening of the bids)	
2.3	Bidding Documents (Duly filled, Signed & Stamped by Bidder)	
2.4	Undertaking on stamp paper of Rs. 100/- to the effect that: i. The bidder is neither blacklisted nor suspended by any National / International, including Provincial and Federal Government. ii. Any director or owner of the bidding company is not awarded any punishment from any Court of Law. iii. Bidder has submitted the correct and complete information along with the bid/offer. If any document / information is found forged / engineered / fake / bogus at any stage, the bidder may be declared as Blacklisted in accordance with law and the performance guarantee and payment, if any may be forfeited. (The offers from the bidder whose name have been removed from the blacklist will be accepted.)	
2.5	Compliance to bid validity period.	
2.6	Compliance to Delivery Schedule.	
2.7	Compliance to Payment Terms & Conditions.	
2.8	Income Tax & GST Registration Certificates (with Active Taxpayer Status on FBR website).	
2.9	Bid Form on Bidder's Letterhead duly signed and stamped.	
2.10	Price Schedule(s) on Bidder's Letterhead duly signed and stamped.	
2.11	Warranty Certificate from Bidder for Wooden Furniture being Termite-free for at-least 2 years from the date of delivery.	
2.12	Past Experience / Performance Bidder must had completed or ongoing minimum Four (04) Contracts / Projects / Purchase orders / Supply orders valuing PKR 10 million or above OR Two (02) Contracts / Projects / Purchase orders / Supply orders valuing PKR 20 million or above for supplying the Furniture/Fixtures to any Public Sector Organization or Private Sector Organization duly registered with	 

S#	DOCUMENT OF PARTICIPATING FIRM	YES / NO
	Exchange Commission of Pakistan (SECP) during last 3 years . (Verifiable documentary evidence must be attached). (Form-F)	
2.13	Bidder's Financial Strength: Average Annual Turnover of the last three (03) financial years must not be less than PRs. 30 million (Income Tax Returns for the last 3 years must be attached as supporting documents for the verification of the turnover) (Form-E) .	
2.14	Company Profile	

ITB 14.3 (b)	Spare parts required for ten (10) years of operation.
ITB 15.1	Amount of bid security shall not be less than PRs. 597,000/- (2% of the estimated allocated amount/budget) in the form of a Call Deposit, Bank Draft or a Bank Guarantee issued by a scheduled bank of Pakistan, in favour of the Dow University of Health Sciences, Karachi.
ITB 16.1	Bid validity period shall be 90 days
ITB 18.2 (a)	<p>a. Procurement Directorate at Central Warehouse, Dow University of Health Sciences (Ojha Campus), SUPARCO Road, off Main University Road, Gulzar-e-Hijri, Scheme No. 33, Karachi.</p> <p>b. Electronic Bids should be submitted through E-Pak Acquisition and Disposable System (EPADS).</p>
ITB 18.2 (b)	<p>Name of Project / Scheme / Institute / Department: Centre of Emerging Technologies at Ojha Campus of DUHS</p> <p>IFB/NIT Title: Procurement of Furniture/ Fixtures for Centre of Emerging Technologies. (Ref. No. DUSH/DP/2025/328)</p> <p>NIT. No: DUHS/DP/2025/327-328 Dated 09 October 2025</p> <p>“Must bear the name of the bidder” and a warning “Do Not Open Before the time and date of bid opening” (if applicable).</p>
ITB 19.1	<p>Electronic Bids should be submitted through E-Pak Acquisition and Disposable System (EPADS)</p> <p>Deadline for bid submission: Date: 30 October 2025 Time: upto 11:30 Hrs.</p>
ITB 22.1	<p>Date, Time and Place of Bid Opening Date: 30 October 2025 Time: 12:00 Hrs.</p> <p>Place: Procurement Directorate at Central Warehouse, Dow University of Health Sciences (Ojha Campus), SUPARCO Road, off Main University Road, Gulzar-e-Hijri, Scheme No. 33, Karachi.</p>



B. Hussain

Bid Evaluation	
ITB 25.4	Criteria for bid evaluation.

i. **Technical Bids / Proposals Evaluation:**

- (a) The bids not responsive to the MANDATORY QUALIFICATION CRITERIA provided at ITB Clause 13.3(d) shall not be eligible for further Technical Evaluation.
- (b) Joint Venture / Consortium Bids, Conditional Bids, Telegraphic Bids, Bids not accompanied by Bid Security of required amount and form, bids received after specific date and time and bids of Blacklisted firms shall be treated as rejected / non-responsive (The offers from the bidder whose name has been removed from the blacklist will be accepted).
- (c) Alternative bids shall not be allowed.
- (d) The bids shall be evaluated and compared only on a complete Group / Lot / Package Basis (Section V – Technical Specifications). Bids for partial/limited item(s) shall not be considered and rejected.
- (e) DUHS may reject the bid/or part of it if previous experience in terms of supplies and service is not satisfactory.
- (f) **Bids are invited as per the Single Stage – One Envelope Procedure** in accordance with sub-rule 1 of rule 46 of the Sindh Public Procurement Rules, 2010.

ii. **Financial Bids / Proposal Evaluation:**

- a. Financial Bids/Proposals of only technically qualified bidders meeting the eligibility criteria shall be considered for the evaluation.
- b. Bids not accompanied by the Bid Security of the required amount and form shall be rejected.
- c. Procuring Agency shall not be responsible for any erroneous calculation of taxes and all differences arising out shall be fully borne by the Successful Bidder.
- d. The bidder whose offered rate is found lowest amongst other technically qualified bidders shall be considered for acceptance of the offer provided that it fulfils the prescribed terms and conditions of the tender.

Contract Award	
ITB 29.1	The Procuring Agency reserves the right to drop any item and/or to increase or decrease the quantity of goods, up to fifteen percent (±15%) of the originally specified quantity, without any change in unit price or other terms and conditions of the contract.
ITM 32.1	Successful Bidder and the Procuring Agency will sign the Contract Agreement on the stamp paper with stamp duties as per the article 22-A (Contract) of the schedule of Stamp Act 1899. The expenditure involved on the said contract agreement will be borne by the bidder.



Part Two - Section III Special Conditions of Contract



Special Conditions of Contract

The following Special Conditions of Contract shall supplement the General Conditions of Contract. Whenever there is a conflict, the provisions herein shall prevail over those in the General Conditions of Contract. The corresponding clause number of the GCC is indicated in parentheses.

1. Definitions (GCC Clause 1)

GCC 1.1 (g)—The Procuring agency is: Dow University of Health Sciences, Karachi.

GCC 1.1 (h)—The Procuring agency's country is: Islamic Republic of Pakistan

GCC 1.1 (i)—The Supplier is:

[Name and Address of the Bidder]

2. Country of Origin (GCC Clause 3)

All countries and territories as indicated in Part Two Section VI of the bidding documents, "Eligibility for the Provisions of Goods, Works, and Services in Government-Financed Procurement".

3. Technical Specifications (GCC Clause 4)

The technical specifications of the goods provided in this bidding document are only for widest possible competition and not for favor any single contractor or supplier nor put others at a disadvantage. However, the brand name, catalogue No. / Name etc., if any, has only been used for the reference purpose. Equipment offered "**ATLEAST EQUIVALENT OR HAVING BETTER TECHNICAL SPECIFICATIONS**" shall also be considered.

4. Performance Security (GCC Clause 7)

GCC 7.1—The amount of performance security, as a percentage of the Contract Price, shall be Five (5%) percent of the Contract Price in favor of Dow University of Health Sciences, Karachi.

5. Packing (GCC Clause 9)

GCC 9.2—The following SCC shall supplement GCC Clause 9.2:

The packing, marking and documentation within and outside the packages shall be as per manufacturer standards meeting the safety requirements of the goods.

6. Delivery and Documents (GCC Clause 10)

GCC 10.2—**For Goods supplied from within the Procuring Agency's country:** The Bidder shall provide the following documents at the time of delivery of goods to the Store / Warehouse of the Dow University of Health Sciences, Karachi for verification duly completed in all respects:

- i. Original copies of Delivery Note (Delivery Challan) (in duplicate) showing item's description, make, model, quantity as well as Lot Number, Batch Number, Registration Number, manufacturing and expiry dates (if applicable).
- ii. Original copies of the Bidder's invoices (in duplicate) showing warranty, item's description, make, model as well as Lot Number, Batch Number, Registration Number, manufacturing and expiry dates (if applicable) per unit cost, and total amount.
- iii. Original copies of the Sales Tax Invoices (where applicable) in duplicate showing item's description, quantity, per unit cost without Sales Tax, amount of Sales Tax and total amount with Sales Tax.
- iv. Manufacturer's or Bidder's warranty certificate.
- v. Inspection certificate issued by the nominated inspection committee / Bidder's factory inspection report.



- vi. Certificate of origin.
- vii. Operator manual, technical and service manual, software, spare parts catalogue and price list must be provided with the equipment (If applicable).

7. **Insurance (GCC Clause 11)**

GCC 11.1— **For Goods supplied from within the Procuring Agency's country:** The Goods supplied under the Contract shall be delivered duty paid (DDP) under which risk is transferred to the buyer after having been delivered, hence insurance coverage is sellers' responsibility. Since the Insurance is seller's responsibility they may arrange appropriate coverage.

GCC 11.1— **For Goods supplied from abroad as per INCOTERM CFR / CNF/ C&F / CPT Karachi:** The Goods supplied under the Contract shall be **INCOTERM CFR / CNF/ C&F / CPT Karachi** under which risk is transferred to the buyer after the goods reached at Karachi port, hence insurance coverage / marine cover note is sellers responsibility. Since the Insurance / marine cover is seller's responsibility they may arrange appropriate coverage.

8. **Spare Parts (GCC Clause 14)**

GCC 14.1—Supplier shall carry sufficient inventories to assure ex-stock supply of consumable, spares parts (including X-ray tube, detector, Probes, Lamps, Lens, coils, battery etc.) for the Goods. Other spare parts and components if not in stock shall be supplied as promptly as possible, but in any case, within 4 weeks of placing the order on DDP basis and in case of import of part within 6 weeks after opening the letter of credit. All spares during warranty period must be supplied from stock, and if part is not in stock and requires import, that a loner equipment must be provided. Spare parts/accessories/consumables must be supplied for at least 10 years after successful installation, and if the product is discounted before 10 years, upgrade latest equipment must be provided at 50% of the market value.

9. **Warranty (GCC Clause 15)**

GCC 15.2—In partial modification of the provisions, the warranty period shall be twelve (12) months or as per the extended warranty period from the date of acceptance of the Goods with 95% uptime during warranty and contract period covering service and spare parts (including X-ray tube, detector, Probes, Lamps, Lens, battery, Coils etc.) .The Supplier shall, in addition, comply with the performance and/or consumption guarantees specified under the Contract. During warranty/contract period, preventative maintenance, Installation qualification, operational qualification, QA/QC must be done as per manufactures checklist and guideline by trained personal. Response time during warranty and contract period would be 4 hours of less, and resolution time should not increase 7 days for any instance. If, for reasons attributable to the Supplier, these guarantees are not attained in whole or in part, the Supplier shall, at its discretion, either:

- (a) make such changes, modifications, and/or additions to the Goods or any part thereof as may be necessary in order to attain the contractual guarantees specified in the Contract at its own cost and expense and to carry out further performance tests in accordance with GCC 8;
- or**
- (b) pay liquidated damages to the Procuring agency with respect to the failure to meet the contractual guarantees. The rate of these liquidated damages shall be 0.5% per week or part thereof the total amount of contract;
- or**
- (c) Increase the warranty/ contract period, free of cost by 5 times.

GCC 15.4 & 15.5—The period for correction of defects in the warranty period is 7 days or earlier.



GCC 15.9— **The bidder shall separately quote the price of service contract inclusive of parts and without parts for the period defined in the bid data sheet at clause ITB 14.3(b) in term of %age for quote equipment value.**

10. Payment (GCC Clause 16)

GCC 16.1—The method and conditions of payment to be made to the Supplier under this Contract shall be as follows:

i. For Goods supplied from within the Procuring Agency's country:

- (a) Payment shall be made in Pak Rupees.
- (b) 100% of the Contract Price on complete delivery of store within ninety (90) days on submission of claim supported by acceptance certificate from procuring agency declaring Goods have been delivered and that all contracted services have been performed.
- (c) Part payment on part supply may be allowed

OR

ii. For Goods supplied from outside the Procuring Agency's country:

- (a) Payment shall be made in Foreign Currency.
- (b) The Procuring Agency shall pay the Bidder or its Principal through irrevocable letter of credit opened in favor of the Bidder or its Principal in a bank in its country, upon submission of all the requisite documents.
- (c) Bidder will bear the insurance charges and all the additional bank charges inside and outside the Procuring Agency country on account of confirmation of L/C, if he desires to establish a confirmed L/C etc.

11. Prices (GCC Clause 17)

GCC 17.1—No prices adjustment shall be allowed.

12. Subcontracts (GCC Clause 21)

GCC 21.1— Subcontracting of any part or the whole of the contract shall not be permitted without the **prior written approval** of the Procuring Agency. The Supplier shall submit a formal request identifying the proposed subcontractor, the scope of work to be subcontracted, and justification for such engagement.

The Procuring Agency reserves the right to **reject or limit** any proposed subcontract if it is deemed inconsistent with the objectives, quality standards, or confidentiality requirements of the contract. Approval, if granted, shall not relieve the Supplier of any responsibility, liability, or obligation under the Contract.

Unauthorized subcontracting, in whole or in part, shall constitute a **material breach of contract**, entitling the Procuring Agency to take appropriate action, including **termination of the contract** and **forfeiture of performance security**.

13. Liquidated Damages (GCC Clause 23)

GCC 23.1—In case deliveries are not completed within the time frame specified in the schedule of requirements / contract award, a Show Cause Notice will be served on the Bidder which will be followed by cancellation of the Contract to the extent of non-delivered portion of installments. No supplies will be accepted and the amount of Performance Guarantee / Security to the extent of non-delivered portion of supplies of relevant installments will be forfeited. If the firm fails to supply the whole installments, maintenance the entire amount of Performance Guarantee/Security will be forfeited and the firm will be blacklisted at least for two years for future participation in bids:

The liquidated damage shall be 0.5 % per week or part thereof. The maximum amount of liquidated damages shall be 10% of the amount of contract. Once the cumulative amount of liquidated damages reaches ten percent (10%) of the amount of the contract, the Procuring Agency shall rescind the contract, without prejudice to other courses of action and remedies open to it.



14. Resolution of Disputes (GCC Clause 28)

GCC 28.1—The dispute resolution mechanism to be applied pursuant to GCC Clause 28.2 shall be as follows:

In the case of a dispute between the Procuring agency and the Supplier, the dispute shall be referred to the dispute resolution mechanism as defined in rule 31, 32 and 34 of the SPP Rules, 2010 (Amended upto date).

15. Governing Language (GCC Clause 29)

GCC 29.1—The Governing Language shall be ENGLISH

16. Applicable Law (GCC Clause 30)

GCC 30.1-The Contract shall be interpreted in accordance with the laws of Islamic Republic of Pakistan which includes the following legislation:

16.1 The Employment of Children (ECA) Act 1991

The Bonded Labour System (Abolition) Act of 1992

The Factories Act 1934

17. Notices (GCC Clause 31)

GCC 31.1—**Procuring agency's address for notice purposes:**

Procurement Directorate at Central Warehouse,
Dow University of Health Sciences
(Ojha Campus), SUPARCO Road,
off Main University Road, Gulzar-e-Hijri,
Scheme No. 33, Karachi.
Phone No. + 92-21-99261497
Email: director.procurement@duhs.edu.pk

Supplier's address for notice purposes:

Name of Bidder: _____

Name of Contact Person & Designation: _____

Phone No. _____

Fax No. _____

Mobile Phone No. _____

Email Address _____



Part Two - Section IV

Schedule of Requirements



Schedule of Requirements

S#	Description of Goods	Qty.	Required Delivery Schedule	Location
01.	As per the details of items attached in Section V – Technical Specifications		Delivery & Installation within 08 weeks or earlier from the date of Contact Award.	Ojha Campus of Dow University of Health Sciences, Karachi.



Part Two - Section V Technical Specifications



Technical Specifications

Sr. No.	Particulars	Qty.	Unit
	<u>FURNITURE WORKS</u>		
1	<p>TABLES</p> <p>Supply of work station in approved shade of metal structure in powder coated paint finish as approved with laminated top (Alnoor or equivalent make -Tactile finish) as approved shade of following sizes as per image / drawing, specification except noted otherwise as per drawing / approval of simple.</p> <p>Polyurethane polish finish to all wood surfaces except noted otherwise, best quality hardware to be used as per Engineer's Approval,</p> <p>Note:</p> <p>1) MDF Lamination working top (Alnoor or equivalent make -Tactile finish), thickness (16+16) mm, specification: Scratch Resistant, (For sizes refer drawings)</p> <p>2) PVC liping on all expose surfaces (2mm thick),</p> <p>3) MDF Base Lamination,</p> <p>4) Prime quality pipe as per specified material (i.e cold rolled Mild Steel), pipe section as per drawing respectively of 16 SWG. All welded joints are properly ground and finished. (For sizes refer drawings)</p> <p>5) Aluminum Alloy table top socket box,</p> <p>6) Technology box under the table top.</p> <p>7) Table adjusters will be used for all tables</p> <p>8) Soft board shall be made as instructed by DUHS Management,</p> <p>9) Tactile MDF Boards shall be applied on all the table tops and new board in white color shall be applied for under layer as suggested by the DUHS Management</p>		
1.1	T1- Table (5'-0" x 2'-6") (3'-0" x 1'-4") (details as per drawing) (Faculty Room)	10.00	No
1.2	T2- Table (4'-0" x 2'-6") (details as per drawing) (Library)	5.00	Nos
1.3	T3- Table (3'-0" x 3'-0") (details as per drawing) (Canteen)	8.00	Nos
1.4	T4- Table (4'-0" x 2'-6") (details as per drawing) (Lecture Hall)	2.00	Nos
2	<p>Center Table</p> <p>Supply of center table in approved shade of metal structure in powder coated paint finish as approved with laminated top (Alnoor or equivalent make -Tactile finish) as approved shade of following sizes as per image / drawing, specification except noted otherwise as per drawing / approval of simple.</p> <p>Polyurethane polish finish to all wood surfaces except noted otherwise, best quality hardware to be used as per Engineer's Approval,</p> <p>Note:</p> <p>1) MDF Lamination (Alnoor or equivalent make -Tactile finish) working top, thickness (16+16) mm, specification: Scratch Resistant, (For sizes refer drawings)</p> <p>2) PVC liping on all expose surfaces (2mm thick),</p> <p>3) MDF Base Lamination,</p> <p>4) Prime quality pipe as per specified material (i.e. cold rolled Mild Steel), pipe section as per drawing respectively of 16 SWG. All welded joints are properly ground and finished. (For sizes refer drawings)</p>		
2.1	T5- Center Table (3' Dia) (details as per drawing) Waiting Area	2.00	Nos
2.2	T6- Center Table (2'6" Dia) (details as per drawing) Canteen	3.00	Nos
3	<p>Side Table</p> <p>Supply of side table in approved shade of metal structure in powder coated paint finish as approved with laminated top (Alnoor or equivalent make -Tactile finish) as approved of following sizes as per image / drawing, specification except noted otherwise as per drawing / approval of simple.</p> <p>Polyurethane polish finish to all wood surfaces except noted otherwise, best quality hardware to be used as per Engineer's Approval,</p> <p>Note:</p> <p>1) MDF Lamination (Alnoor or equivalent make -Tactile finish) working top, thickness (16+16) mm, specification: Scratch Resistant, (For sizes refer drawings)</p> <p>2) PVC liping on all expose surfaces (2mm thick),</p> <p>3) MDF Base Lamination,</p> <p>4) Prime quality pipe as per specified material (i.e cold rolled Mild Steel), pipe section as per drawing respectively of 16 SWG. All welded joints are properly ground and finished. (For sizes refer drawings)</p>		 
3.1	ST1- Table (details as per drawing) Waiting Area	4.00	Nos

	Meeting Table Supply of meeting table in approved shade of metal structure in powder coated paint finish as approved with laminated top (Alnoor or equivalent make -Tactile finish) as approved shade of following sizes as per image / drawing, specification except noted otherwise as per drawing / approval of simple. Polyurethane polish finish to all wood surfaces except noted otherwise, best quality hardware to be used as per Engineer's Approval, Note: 1) MDF Lamination (Alnoor or equivalent make -Tactile finish) working top, thickness (16+16) mm, specification: Scratch Resistant, (For sizes refer drawings) 2) PVC lipping on all expose surfaces (2mm thick), 3) MDF Base Lamination, 4) Prime quality pipe as per specified material (i.e. cold rolled Mild Steel), pipe section as per drawing respectively of 16 SWG. All welded joints are properly ground and finished. (For sizes refer drawings) 5) Aluminum Alloy table top socket box, 6) Table adjusters will be used for all tables. 7) Technology box under the table top.		
4.1	MT1- Meeting Table (3'-6" Dia) (details as per drawing) Meeting Room	2.00	No
4.2	MT2- Meeting Table (4'-6" Dia) (details as per drawing) Meeting Room	1.00	No
4.3	MT3- Meeting Table (4'-0"x8'-0") (details as per drawing) Meeting Room	1.00	No
4.4	MT4- Meeting Table (6'-0"x21'-0") (details as per drawing) Conference	1.00	No
	Computer Table Supply of computer table in approved shade of metal structure in powder coated paint finish as approved with laminated top (Alnoor or equivalent make in tactile finish) as approved shade of following sizes as per image / drawing, specification except noted otherwise as per drawing / approval of simple. Polyurethane polish finish to all wood surfaces except noted otherwise, best quality hardware to be used as per Engineer's Approval, Note: 1) MDF Lamination (Alnoor or equivalent make in tactile finish) working top, thickness (16+16) mm, specification: Scratch Resistant, (For sizes refer drawings) 2) PVC lipping on all expose surfaces (2mm thick), 3) MDF Base Lamination, 4) Prime quality pipe as per specified material (i.e. cold rolled Mild Steel), pipe section as per drawing respectively of 16 SWG. All welded joints are properly ground and finished. (For sizes refer drawings) 5) Aluminum Alloy table top socket box, 6) Technology box under the table top. 7) Table adjusters will be used for all tables		
5.1	CT1- Computer Table (3'-4"x2'-0") (details as per drawing) Digital Lab	66.00	Nos
5.2	CT2- Computer Table (3'-0"x2'-0") (details as per drawing) Library	7.00	Nos
5.3	CT3- Computer Table (5'-4"x2'-0") (details as per drawing) Room	4.00	Nos
	Reception Counter Supply of reception counter of required materials and size as per photographs/ drawing, complete in all respect as per approval. Note: 1) MDF Lamination (Anoor or equivalent make in tactile finish) working top, thickness (16+16) mm, specification: Scratch Resistant, (For sizes refer drawings) 2) PVC lipping on all expose surfaces (2mm thick) , 3) MDF Base Lamination, 4) Aluminum Alloy table top socket box, where required as per drawings, 5) Technology box under the table top, where required as per drawings. 6) Table adjusters will be used for all tables		
6.1	RC1-Reception Counter (12'-0"+10'-0"x3'-0") (details as per drawing) Reception	1.00	No
6.2	RC2- Reception Counter (6'-0"+4'6"x2'-6") (details as per drawing) Library	1.00	No
	Total of Tables		
	CABINETS Supply of cabinets of following sizes using laminated Sheet (Alnoor or equivalent make in tactile finish) (16mm) with machine pressed PVC lipping (2 mm thick) for all exposed/ visible surfaces, 7mm thick on back side, with good quality hardware along with approved handles, complete in all respect as per drawings/ sample. Note: 1) MDF Lamination (Alnoor or equivalent make with tactile finish) working top, thickness (16+16) mm, specification: Scratch Resistant, (For sizes refer drawings)2) PVC lipping on all expose surfaces (2mm thick),3) MDF Base Lamination,4) Library Racks shall be made in 16-gauge sheet (metal structure)	 <i>[Signature]</i>	
7.1	Low ht cabinets 16" deep as per drawing		

7.1.1	CB1- Cabinets (9'-0"x1'-4"x2'-6") (details as per drawing) Faculty Rooms	10.00	No
7.1.2	CB2- Cabinets (10'-0"x1'-4"x2'-6") (details as per drawing) Meeting Room	1.00	No
7.1.3	CB3- Cabinets (12'-0"x1'-4"x2'-6") (details as per drawing) Reception	1.00	No
7.2	Full ht cabinets 18" deep as per drawing		
7.2.1	CB4- Cabinets (10'-0"+8'0"x1'-6"x8'-0") (details as per drawing) Storage/ Utility Room	1.00	No
7.3	Full ht Book Shelves as per drawing		
7.3.1	BS1- Cabinets (3'-0"x1'-3"x8'-0" Single side) (details as per drawing) Library	6.00	No
7.3.2	BS2- Cabinets (3'-0"x2'-6"x8'-0" Double Side) (details as per drawing) Library	6.00	No
	Total of Cabinets		
8	CHAIR Providing and fixing of chairs of "CHAIRISTER/ MASTER" make as per following specifications, Using best quality (Imported) fabric, using mould at back and base, using master Molty foam (details as per drawings), best quality hardware, imported base & side arms complete in all respects details as per drawings		
	Samples of all the items will be approved before the final product. 03 Years hydraulic machine mechanism warranty for all the chairs		
8.1	Chairs		
8.1.1	C1- Work station Chair (Faculty Rooms) (details as per drawings)	10.00	No
8.1.2	C2- Computer Table Chair (Digital Lab.) (details as per drawings)	66.00	No
8.1.3	C3- Computer Table Chair (Pod Room/ Reception/ Library) (details as per drawings)	7.00	Nos
8.1.4	C4- Library Table Chair (Library) (details as per drawings)	27.00	Nos
8.1.5	C5- Canteen Table Chair (Canteen) (details as per drawings)	32.00	Nos
8.2	Meeting Chairs		
8.2.1	MC1- Meeting Chair (Meeting Room) (details as per drawings)	8.00	No
8.2.2	MC2- Meeting Chair (Meeting Room) (details as per drawings)	6.00	No
8.2.3	MC3- Meeting Chair (Meeting Room) (details as per drawings)	8.00	No
8.2.4	MC4- Meeting Chair (Conference Room) (details as per drawings)	18.00	No
8.3	Lecture Hall Chairs		
8.3.1	LC1- Lecture Hall Chair (Lecture Hall) (details as per drawings)	80.00	No
8.4	Seminar Hall Chairs		
8.4.1	SC1- Seminar Hall Chair (Seminar Room) (details as per drawings)	105.00	No
8.5	Visiting Chairs		
8.5.1	VC1- Work station Visiting Chair (Faculty Rooms) (details as per drawings)	20.00	No
	Total of Chairs		
9	SOFA Providing and making of sofa of "CHAIRISTER / MASTER" make as per following specifications, using imported fabric, including master Molty foam, best quality hardware to be used, use of oak wood where ever needed with good quality polish		
	Samples of all the items will be approved before the final product. Sofa Side will be foamed		
9.1.1	S1- 2-Seater Sofa (Faculty Rooms) (details as per drawings)	10.00	No
9.1.2	S2- 2-Seater Sofa (Waiting Area) (details as per drawings)	2.00	No
9.1.3	S3- 3-Seater Sofa (Waiting Area) (details as per drawings)	2.00	Nos
9.1.4	S4- 2-Seater Sofa (Canteen) (details as per drawings)	6.00	Nos
	Total of Sofa		



SPECIAL NOTE

1. Please refer to **Annexure - A** for Dimensions, Drawings and other details.
2. **The bidder must submit samples upon request by DUHS within the prescribed timeframe.** Alternatively, the bidder may provide a reference list of previously delivered quoted products to DUHS to facilitate the technical evaluation and quality assessment of the offered products.
3. **A sample or partial sample of the item will be approved prior to the final production.**
4. DUHS may reject the bid/or part of it if previous experience in terms of supplies and service is not satisfactory.
5. All parts/accessories must be included for complete operation, and all optional parts must be quoted in the bid, if not quoted, it will be considered Free of cost.
6. Documentary evidence verifying the original manufacturer of the goods must be attached.
7. DUHS may reject the bid/or part of it, if previous experience in term of supplies and service is not satisfactory.



Part Two - Section VI Sample Forms



A. Bid Form and Price Schedules

NIT / IFB N°: _____

Date: _____

To: [name and address of Procuring Agency]

Gentlemen and/or Ladies:

Having examined the bidding documents including Addenda Nos. **[insert numbers]**, the receipt of which is hereby duly acknowledged, we, the undersigned, offer to supply and deliver **[description of goods and services]** in conformity with the said bidding documents for the sum of **[total bid amount in words and figures]** or such other sums as may be ascertained in accordance with the Schedule of Prices attached herewith and made part of this Bid.

We undertake, if our Bid is accepted, to deliver the goods **[insert offered delivery schedule]**.

If our Bid is accepted, we will obtain the guarantee of a bank in a sum equivalent to _____ percent of the Contract Price for the due performance of the Contract, in the form prescribed by the Procuring agency.

We agree to abide by this Bid for a period of **[number]** days from the date fixed for Bid opening under Clause 22 of the Instructions to Bidders, and it shall remain binding upon us and may be accepted at any time before the expiration of that period.

Until a formal Contract is prepared and executed, this Bid, together with your written acceptance thereof and your notification of award, shall constitute a binding Contract between us.

Commissions or gratuities, if any, paid or to be paid by us to agents relating to this Bid, and to contract execution if we are awarded the contract, are listed below:

Name and address of agent	Amount and Currency	Purpose of Commission or gratuity
_____	_____	_____
_____	_____	_____
_____	_____	_____

(if none, state "none")

We understand that you are not bound to accept the lowest or any bid you may receive.

Dated this _____ day of _____ 20 _____.

[Signature] _____

[in the capacity of] _____

Duly authorized to sign Bid for and on behalf of _____



**(A) PRICE SCHEDULE IN PAK RUPEES
Delivered Duty Paid (DDP BASIS - EXCLUDING GST)**

FOR GOODS OFFERED WITHIN THE PROCURING AGENCY'S COUNTRY

Name of Bidder _____ . IFB / NIT Number _____ .

S#	Detailed Specification of Goods	Model / Cat No.	Name of Manufacturer	Country of Origin	Quantity of Stores	Unit	Rate Per Unit (Excluding GST)	Total Price (Excluding GST)
1	2	3	4	5	6	7	8	9
Total Amount in Pak Rs. on DDP Basis (Excluding GST)								

Name _____

In the capacity of _____

Signed _____

Duly authorized to sign the Bid for and on behalf of _____

Date _____



B. Hussain

B. Bid Security Form

Whereas *[name of the Bidder]* (hereinafter called "the Bidder") has submitted its bid dated *[date of submission of bid]* for the supply of *[name and/or description of the goods]* (hereinafter called "the Bid").

KNOW ALL PEOPLE by these presents that WE *[name of bank]* of *[name of country]*, having our registered office at *[address of bank]* (hereinafter called "the Bank"), are bound unto *[name of Procuring agency]* (hereinafter called "the Procuring agency") in the sum of for which payment well and truly to be made to the said Procuring agency, the Bank binds itself, its successors, and assigns by these presents. Sealed with the Common Seal of the said Bank this ____ day of 20____.

THE CONDITIONS of this obligation are:

1. If the Bidder withdraws its Bid during the period of bid validity specified by the Bidder on the Bid Form; or
2. If the Bidder, having been notified of the acceptance of its Bid by the Procuring agency during the period of bid validity:
 - a. fails or refuses to execute the Contract Form, if required; or
 - b. fails or refuses to furnish the performance security, in accordance with the Instructions to Bidders;

we undertake to pay to the Procuring agency up to the above amount upon receipt of its first written demand, without the Procuring agency having to substantiate its demand, provided that in its demand the Procuring agency will note that the amount claimed by it is due to it, owing to the occurrence of one or both of the two conditions, specifying the occurred condition or conditions.

This guarantee will remain in force up to and including twenty eight (28) days after the period of bid validity, and any demand in respect thereof should reach the Bank not later than the above date.

[signature & Seal of the bank]



C. Contract Form

THIS AGREEMENT made the _____ day of _____ 20 _____ between [name of Procuring Agency] (hereinafter called "the Procuring Agency") of the one part and [name of Supplier] of [city and country of Supplier] (hereinafter called "the Supplier" of the other part:

WHEREAS the Procuring agency invited bids for certain goods and ancillary services, viz., [brief description of goods and services] and has accepted a bid by the Supplier for the supply of those goods and services in the sum of [contract price in words and figures] (hereinafter called "the Contract Price").

NOW THIS AGREEMENT WITNESSETH AS FOLLOWS:

1. In this Agreement words and expressions shall have the same meanings as are respectively assigned to them in the Conditions of Contract referred to.
2. The following documents shall be deemed to form and be read and construed as part of this Agreement, viz.:
 - a) the Bid Form and the Price Schedule submitted by the Bidder;
 - b) the Schedule of Requirements;
 - c) the Technical Specifications;
 - d) the General Conditions of Contract;
 - e) the Special Conditions of Contract; and
 - f) the Procuring agency's Notification of Award.
3. In consideration of the payments to be made by the Procuring agency to the Supplier as hereinafter mentioned, the Supplier hereby covenants with the Procuring agency to provide the goods and services and to remedy defects therein in conformity in all respects with the provisions of the Contract
4. The Procuring agency hereby covenants to pay the Supplier in consideration of the provision of the goods and services and the remedying of defects therein, the Contract Price or such other sum as may become payable under the provisions of the contract at the times and in the manner prescribed by the contract.

IN WITNESS whereof the parties hereto have caused this Agreement to be executed in accordance with their respective laws the day and year first above written.

Signed, sealed, delivered by _____ the (for the Procuring agency)

Signed, sealed, delivered by _____ the (for the Supplier)



D. Performance Security Form

To: *[name of Procuring agency]*

WHEREAS *[name of Supplier]* (hereinafter called "the Supplier") has undertaken, in pursuance of Contract No.*[reference number of the contract]* dated 20. to supply *[description of goods and services]* (hereinafter called "the Contract").

AND WHEREAS it has been stipulated by you in the said Contract that the Supplier shall furnish you with a bank guarantee by a reputable bank for the sum specified therein as security for compliance with the Supplier's performance obligations in accordance with the Contract.

AND WHEREAS we have agreed to give the Supplier a guarantee:

THEREFORE WE hereby affirm that we are Guarantors and responsible to you, on behalf of the Supplier, up to a total of *[amount of the guarantee in words and figures]*, and we undertake to pay you, upon your first written demand declaring the Supplier to be in default under the Contract and without cavil or argument, any sum or sums within the limits of *[amount of guarantee]* as aforesaid, without your needing to prove or to show grounds or reasons for your demand or the sum specified therein.

This guarantee is valid until the day of 20. .

Signature and seal of the Guarantors

[name of bank or financial institution]

[address]

[date]



E. Bank Guarantee for Advance Payment

To: *[name of Procuring agency]*

[name of Contract]

Gentlemen and/or Ladies:

In accordance with the payment provision included in the Special Conditions of Contract, which amends Clause 16 of the General Conditions of Contract to provide for advance payment, *[name and address of Supplier]* (hereinafter called "the Supplier") shall deposit with the Procuring agency a bank guarantee to guarantee its proper and faithful performance under the said Clause of the Contract in an amount of *[amount of guarantee in figures and words]*.

We, the *[bank or financial institution]*, as instructed by the Supplier, agree unconditionally and irrevocably to guarantee as primary obligator and not as surety merely, the payment to the Procuring agency on its first demand without whatsoever right of objection on our part and without its first claim to the Supplier, in the amount not exceeding *[amount of guarantee in figures and words]*.

We further agree that no change or addition to or other modification of the terms of the Contract to be performed thereunder or of any of the Contract documents which may be made between the Procuring agency and the Supplier, shall in any way release us from any liability under this guarantee, and we hereby waive notice of any such change, addition, or modification.

This guarantee shall remain valid and in full effect from the date of the advance payment received by the Supplier under the Contract until *[date]*.

Yours truly,

Signature and seal of the Guarantors

[name of bank or financial institution]

[address]

[date]



F. Manufacturer's Authorization Form

[See Clause 13.3 (a) of the Instructions to Bidders.]

To:
The [Procuring Agency]
Karachi.

WHEREAS **[name of the Manufacturer]** who are established and reputable manufacturers of **[name and/or description of the goods]** having factories at **[address of factory]** do hereby authorize **[name and address of Agent]** to submit a bid, and subsequently negotiate and sign the Contract with you against **IFB No. [reference of the Invitation to Bid]** for the above goods manufactured by us.

We hereby extend our full guarantee and warranty as per Clause 15 of the General Conditions of Contract for the goods offered for supply by the above firm against this Invitation for Bids.

We hereby undertake that we will provide the complete after sale services support in case of agency transfer or withdrawn from the bidder and will inform timely of any transition.

Our representative may be reached in need of support,

Name:

Designation:

Email Address:

[signature for and on behalf of Manufacturer]

Note: This letter of authority should be on the letterhead of the Manufacturer and should be signed by a person competent and having the power of attorney to bind the Manufacturer. It should be included by the Bidder in its bid.



G. Integrity Pact (AFFIDAVIT)

DECLARATION OF FEES, COMMISSION AND BROKERAGE ETC. PAYABLE BY THE SUPPLIERS/CONTRACTORS/CONSULTANTS.

Contract Number: _____ Dated: _____

Contract Value: _____

Contract Title: _____

[Name of Supplier/Contractor/Consultant] hereby declares that it has not obtained or induced the procurement of any contract, right, interest, privilege or other obligation or benefit from Government of Sindh (GoS) or any administrative subdivision or agency thereof or any other entity owned or controlled by it (GoS) through any corrupt business practice.

Without limiting the generality of the foregoing, **[Name of Supplier/ Contractor/ Consultant]** represents and warrants that it has fully declared the brokerage, commission, fees etc. paid or payable to anyone and not given or agreed to give and shall not give or agree to give to anyone within or outside Pakistan either directly or indirectly through any natural or juridical person, including its affiliate, agent, associate, broker, consultant, director, promoter, shareholder, sponsor or subsidiary, any commission, gratification, bribe, finder's fee or kickback, whether described as consultation fee or otherwise, with the object of obtaining or inducing the procurement of a contract, right, interest, privilege or other obligation or benefit, in whatsoever form, from Procuring Agency (PA), except that which has been expressly declared pursuant hereto.

[Name of Supplier/Contractor/Consultant] certifies that it has made and will make full disclosure of all agreements and arrangements with all persons in respect of or related to the transaction with PA and has not taken any action or will not take any action to circumvent the above declaration, representation or warranty.

[Name of Supplier/Contractor/Consultant] accepts full responsibility and strict liability for making any false declaration, not making full disclosure, misrepresenting facts or taking any action likely to defeat the purpose of this declaration, representation and warranty. It agrees that any contract, right, interest , privilege or other obligation or benefit obtained or procured as aforesaid shall, without prejudice to any other right and remedies available to PA under any law, contract or other instrument, be voidable at the option of PA.

Notwithstanding any rights and remedies exercised by PA in this regard, **[Name of Supplier/Contractor/Consultant]** agrees to indemnify PA for any loss or damage incurred by it on account of its corrupt business practices and further pay compensation to PA in an amount equivalent to ten times the sum of any commission, gratification, bribe, finder's fee or kickback given by **[Name of Supplier/Contractor/Consultant]** as aforesaid for the purpose of obtaining or inducing the procurement of any contract, right, interest, privilege or other obligation or benefit, in whatsoever form, from PA.

[Procuring Agency]

[Supplier /Contractor/Consultant]



Sample Forms



(FORM A)

HUMAN RESOURCE INCLUDING DETAIL OF TECHNICAL TEAM

Note: Supporting Documents must be provided for each employee.

Name _____

In the capacity of _____

Signed _____

Duly authorized to sign the Bid for and on behalf of _____

Date _____



(FORM B)
SPECIALIZED TESTING AND CALIBRATION TOOLS (if applicable)



B. Green

(FORM C)
MAJOR SPARE PARTS

- It may include a Sensor, PCB, LCD display, Pumps, motors, detectors, Laser and other items recommended by the manufacturer etc.
- Parts such as cables and connectors will not be considered major spare parts.
- Bidders using inventory management software may provide a software-generated list instead of the below format.



(FORM D)
COMPLIANCE SHEET/ TECHNICAL EVALUATION SHEET

Name the Vendor:

Make/Manufacturer:

Model: Year of introduction:

Country of Origin of the Goods:

Country of Manufacturer of the Goods:

Country of Major Parts Sourcing:

Number of units installed in Pakistan:

Use full life as per manufacturer (in Years):

Pre-Installation Requirement:

Electrical Connection:

Grounding: **Beclomastix Supply:**

Water (RO/DI with flow):

Water (RO/DT with flow).

Any other Requirements:

Any other Requirements:

Page # of the

Note: Supporting documents must be provided



(FORM - E)

FINANCIAL EVALUATION SHEET

Year	Annual Turnover for the last 3 years Year (PKR)
Year 1	
Year 2	
Year 3	
TOTAL	
Average Turn-over in 3 years	

Financial Information in PKR	Year 1	Year 2	Year 3
Total Assets (TA)			
Total Liabilities (TL)			
Current Assets (CA)			
Current Liabilities (CL)			
Total / Gross Revenue (TR)			

Supporting Document	Yes / No	
Income Tax Returns	Year 1	
	Year 2	
	Year 3	



(FORM - F)

LIST OF INSTALLATION / REFERENCE CLIENT

Name of Equipment:

Model:

Make/Manufacturer:

Country of Origin of the Manufacturer:

Country of Origin of Equipment/Goods:

Note: Valid documentary evidence must be enclosed.



ANNEXURE - A



B. Gireesh


**DOW APPNA
CENTER FOR EMERGING TECHNOLOGIES
DOW UNIVERSITY OF HEALTH SCIENCES,
OJHA CAMPUS, KARACHI**



ANNEXURE-A


FURNITURE DRAWINGS
TENDER DRAWINGS
FEBRUARY, 2025



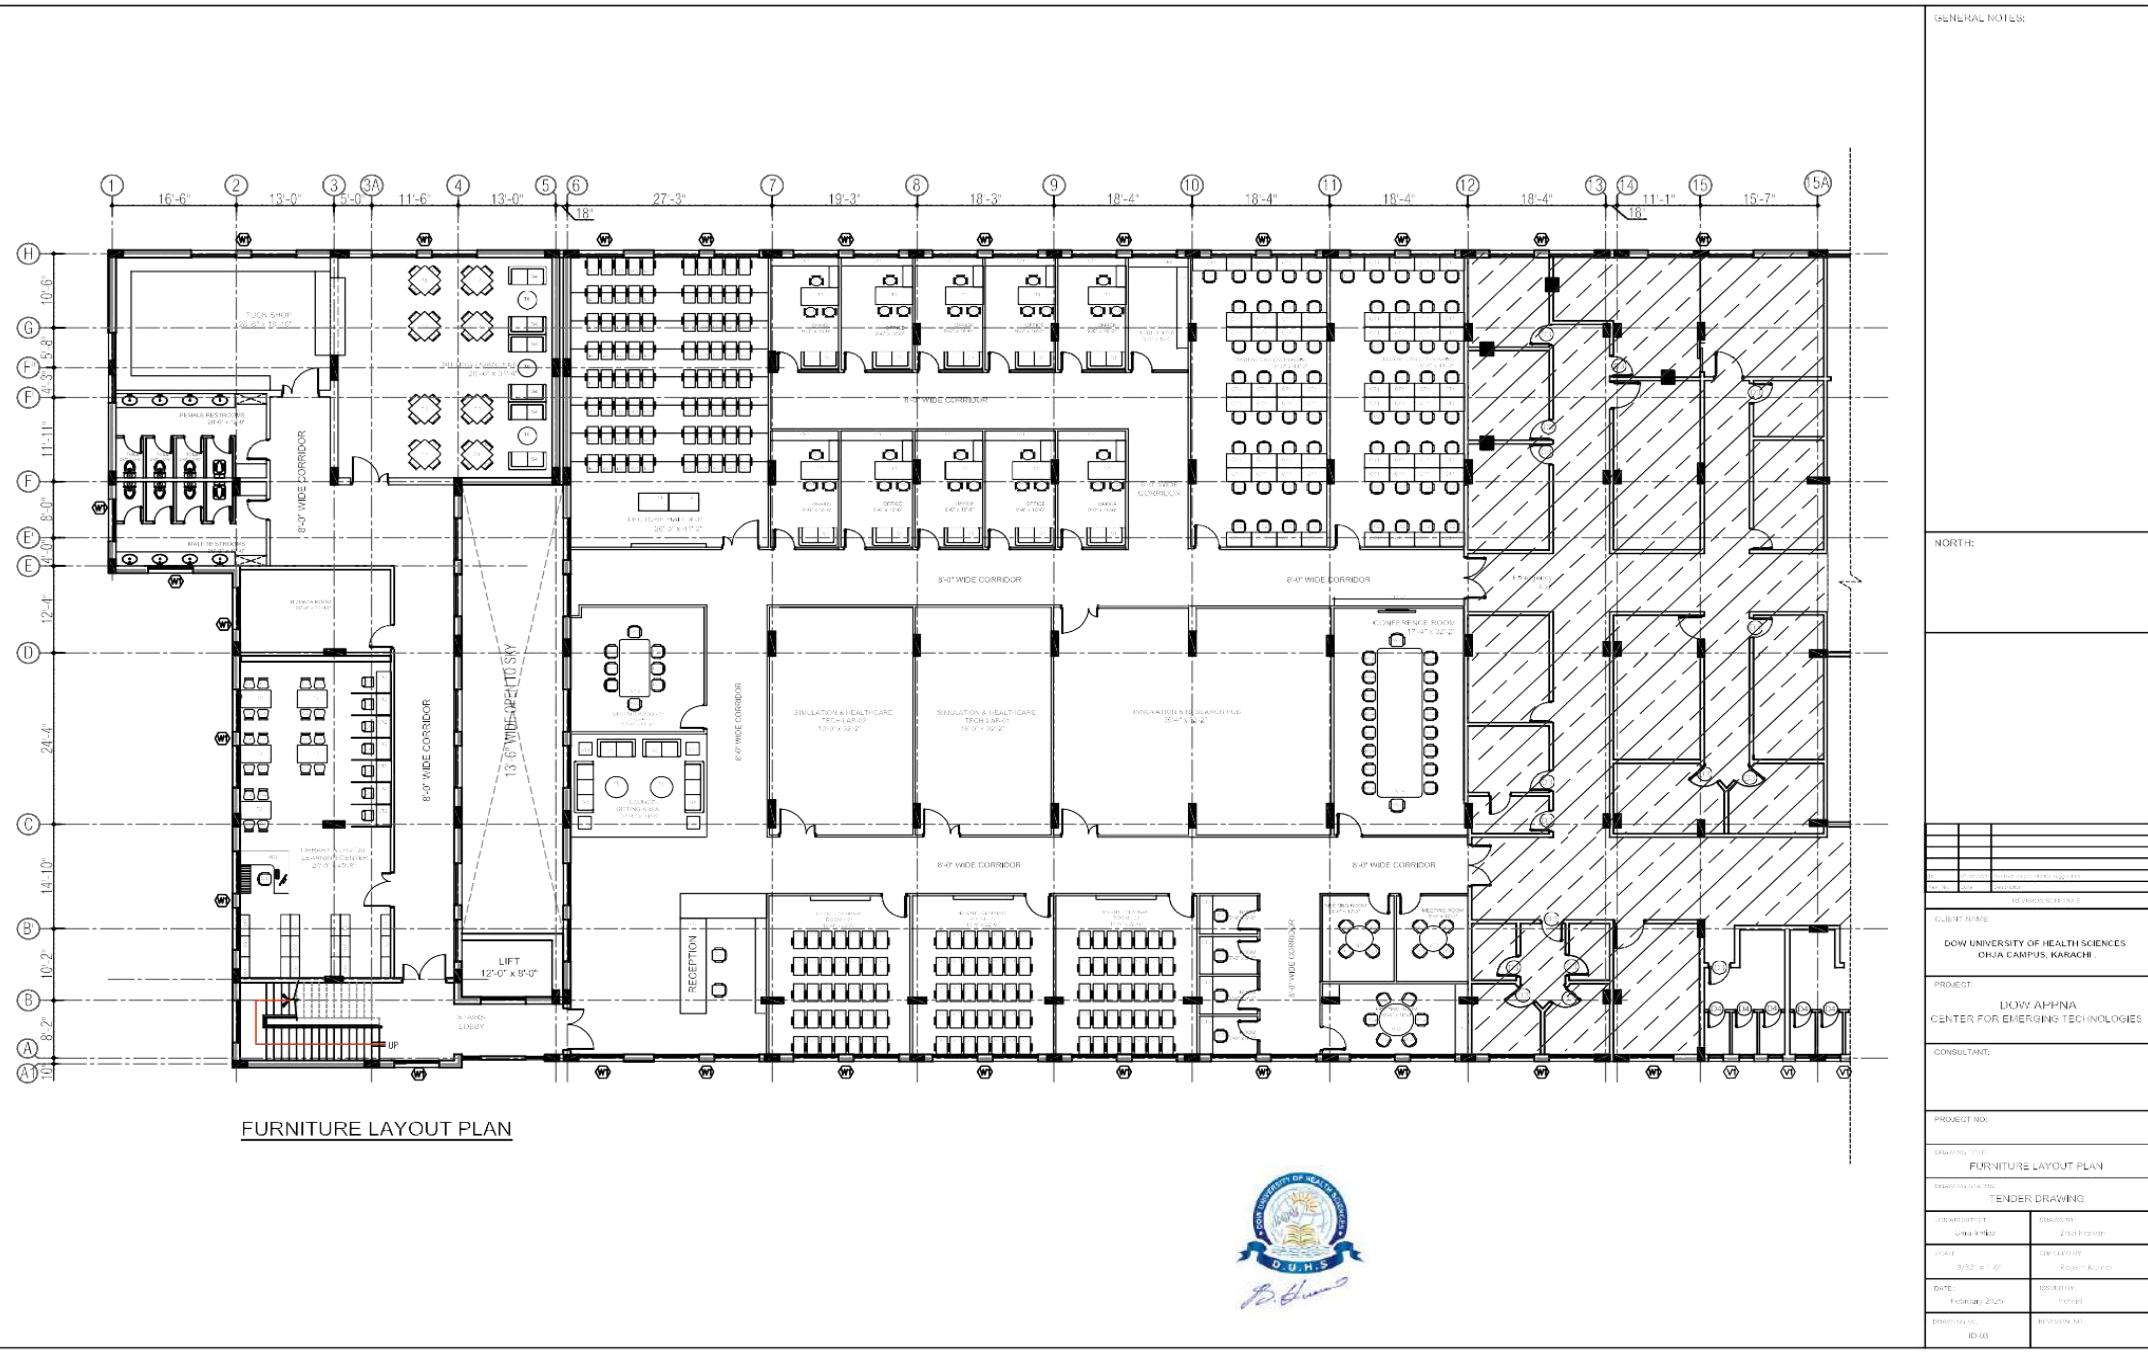

32 (16+16) mm thick pressed 2 lamination sheets of mdf based finished panel with pvc lipping in approved color/ texture


2x1" (16 gauge)ms structure base of the table In powder coated paint finish as per photograph

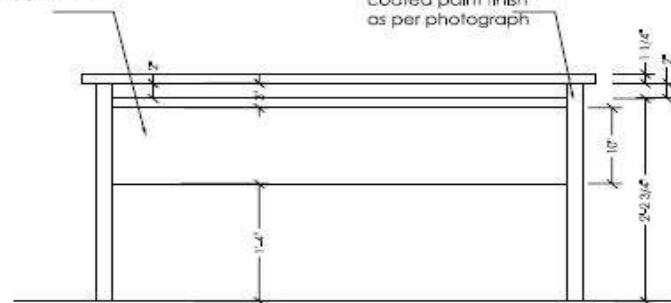

FRONT ELEVATION

2x1" (16 gauge)ms structure base of the table In powder coated paint finish as per photograph

32 (16+16) mm thick pressed 2 lamination sheets of mdf based finished top with pvc lipping in approved color/ texture

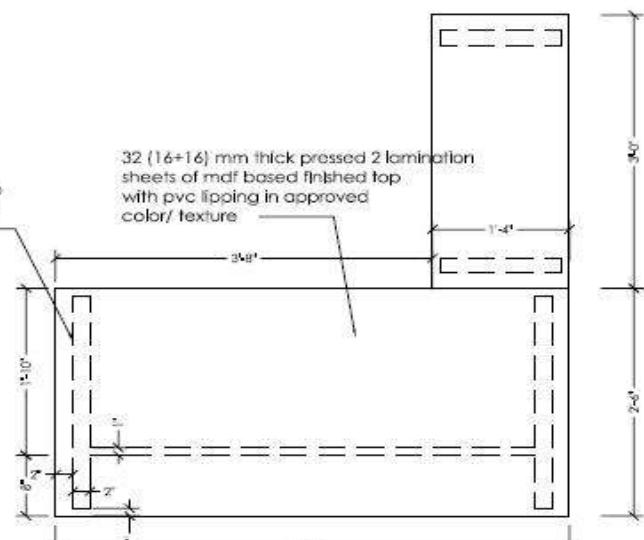


LAYOUT PLAN




DETAILED VIEW

TITLE/ STATUS:	JOB NAME:	ARCHITECTS:	DATE:	JOB NO:
TABLE TYPE T1 (Faculty Room) TENDER DRAWING	DOW APPNA -CENTER FOR EMERGING TECHNOLOGIES DOW UNIVERSITY OF HEALTH SCIENCES, OJHA CAMPUS, KARACHI		February, 2025	
			SCALE:	SHEET NO:
			NTS	F-01



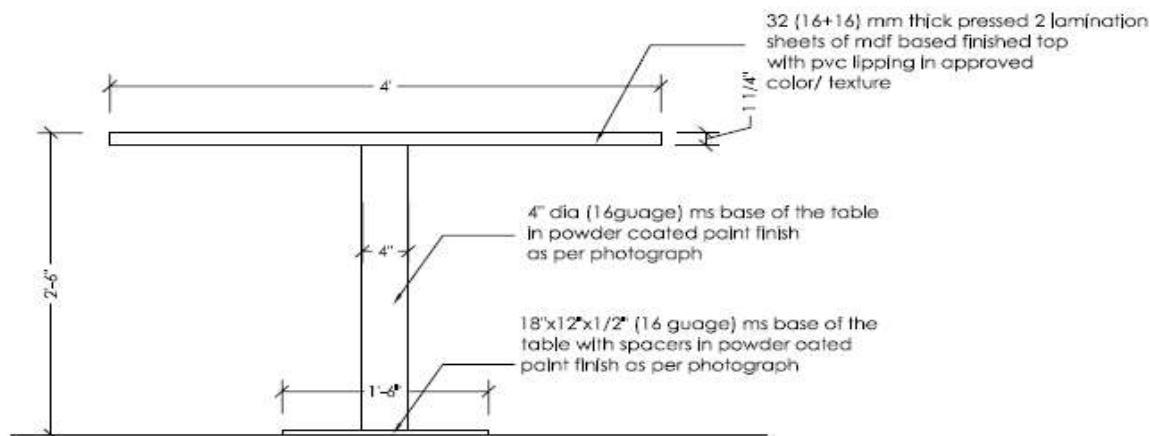

ELEVATION

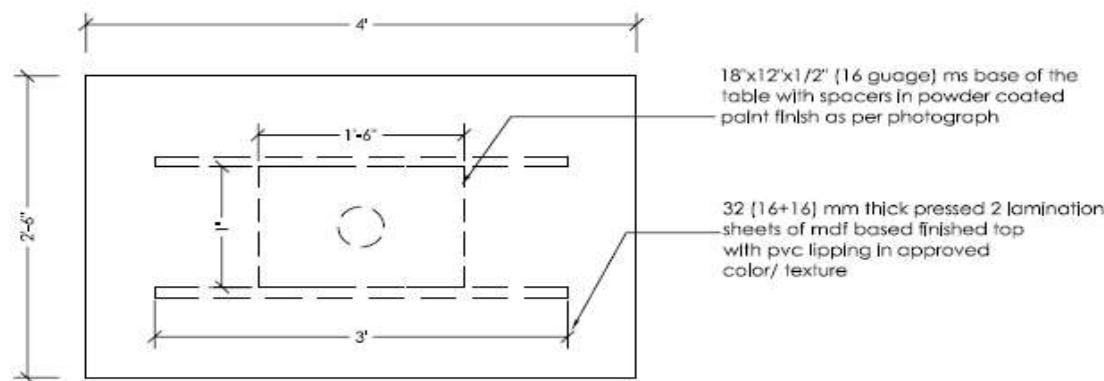


PLAN




DETAILED VIEW

TITLE/ STATUS:	JOB NAME:	ARCHITECTS:	DATE:	JOB NO:
TABLE TYPE T2 (Library) TENDER DRAWING	DOW APPNA -CENTER FOR EMERGING TECHNOLOGIES DOW UNIVERSITY OF HEALTH SCIENCES, OJHA CAMPUS, KARACHI		February, 2025	
			SCALE:	SHEET NO:
			NTS	F-01

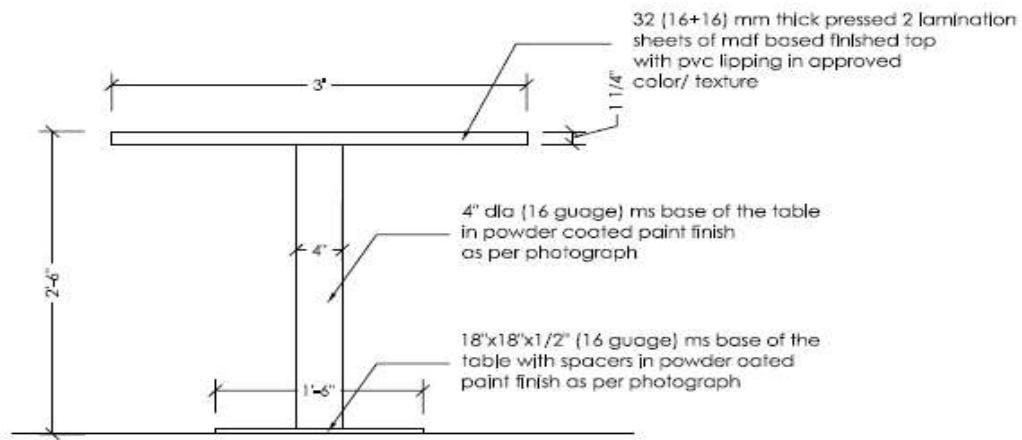

ELEVATION

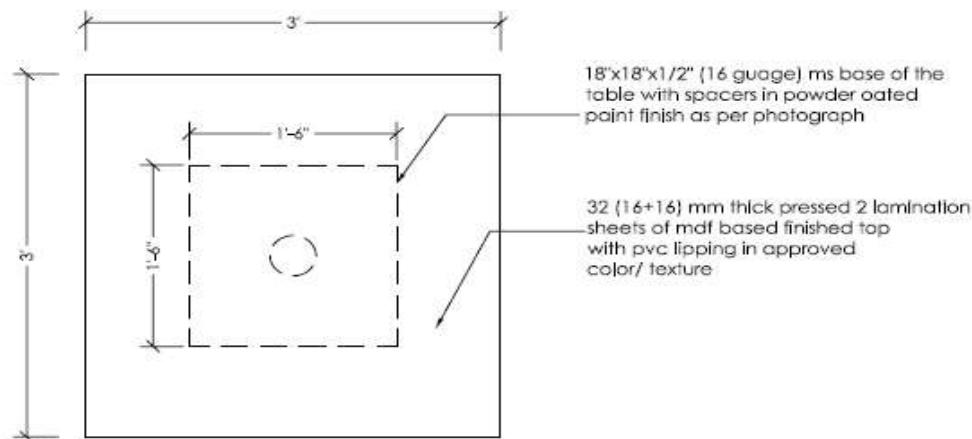

PLAN




DETAILED VIEW

TITLE/ STATUS:	JOB NAME:	ARCHITECTS:	DATE:	JOB NO:
TABLE TYPE T3 (Canteen) TENDER DRAWING	DOW APPNA -CENTER FOR EMERGING TECHNOLOGIES DOW UNIVERSITY OF HEALTH SCIENCES, OJHA CAMPUS, KARACHI		February, 2025	
			SCALE:	SHEET NO:
			NTS	F-01

32 (16+16) mm thick pressed 2 lamination sheets of mdf based finished panel with pvc lipping in approved color/ texture


2'x1* (16 gauge)ms structure base of the table In powder coated paint finish as per photograph

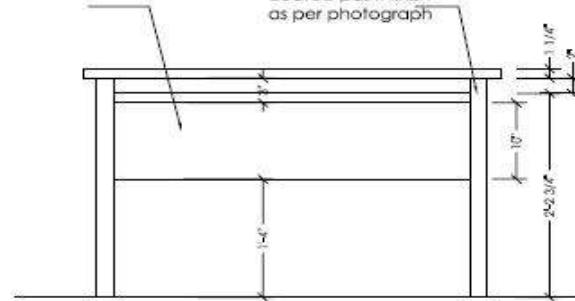

FRONT ELEVATION

2'x1* (16 gauge)ms structure base of the table In powder coated paint finish as per photograph

32 (16+16) mm thick pressed 2 lamination sheets of mdf based finished top with pvc lipping in approved color/ texture

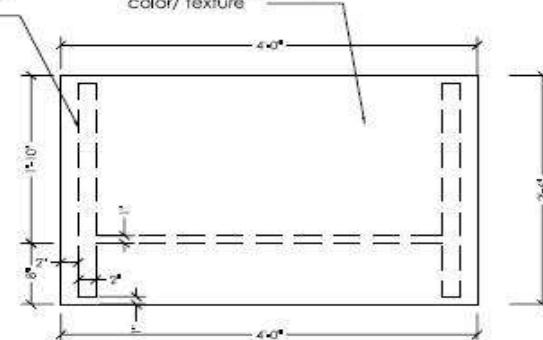


LAYOUT PLAN



DETAILED VIEW

TITLE/ STATUS:	JOB NAME:	ARCHITECTS:	DATE:	JOB NO.:
TABLE TYPE T4 (Lecture Hall) TENDER DRAWING	DOW APPNA -CENTER FOR EMERGING TECHNOLOGIES DOW UNIVERSITY OF HEALTH SCIENCES, OJHA CAMPUS, KARACHI		February, 2025	

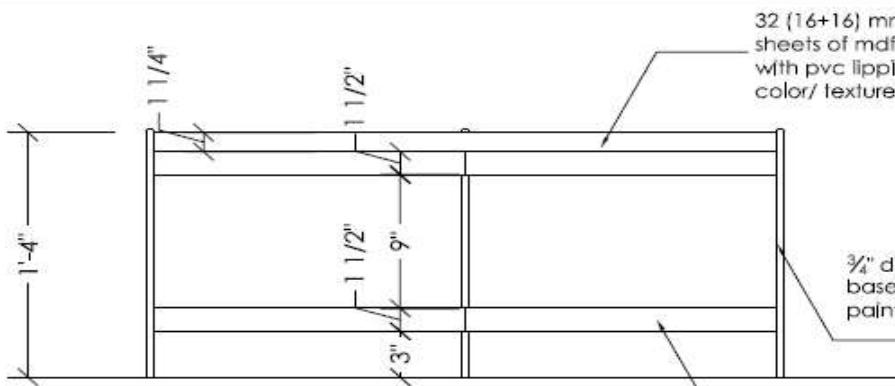


FRONT ELEVATION

32 (16+16) mm thick pressed 2 lamination sheets of mdf based finished top with pvc liping in approved color/ texture

3/4" dia (16 gauge)ms pipe structure base of the table in powder coated paint finish as per photograph

3/4"x1 1/2" (16 gauge)ms pipe structure base of the table in powder coated paint finish as per photograph

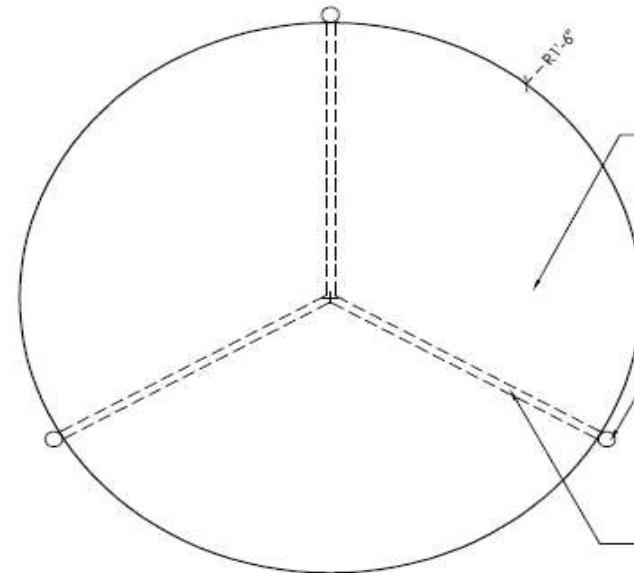

PLAN

32 (16+16) mm thick pressed 2 lamination sheets of mdf based finished top with pvc liping in approved color/ texture



3/4" dia (16 gauge)ms pipe structure base of the table in powder coated paint finish as per photograph

3/4"x1 1/2" (16 gauge)ms pipe structure base of the table in powder coated paint finish as per photograph




DETAILED VIEW

TITLE/ STATUS:	JOB NAME:	ARCHITECTS:	DATE:	JOB NO:
TABLE TYPE T5 (Waiting Area) TENDER DRAWING	DOW APPNA -CENTER FOR EMERGING TECHNOLOGIES DOW UNIVERSITY OF HEALTH SCIENCES, OJHA CAMPUS, KARACHI		February, 2025	
			SCALE:	SHEET NO:
			NTS	F-01

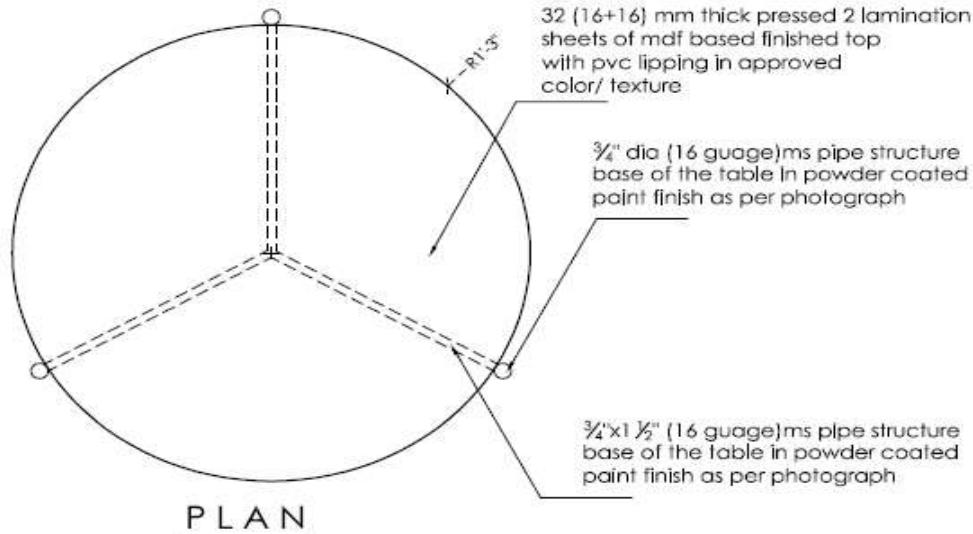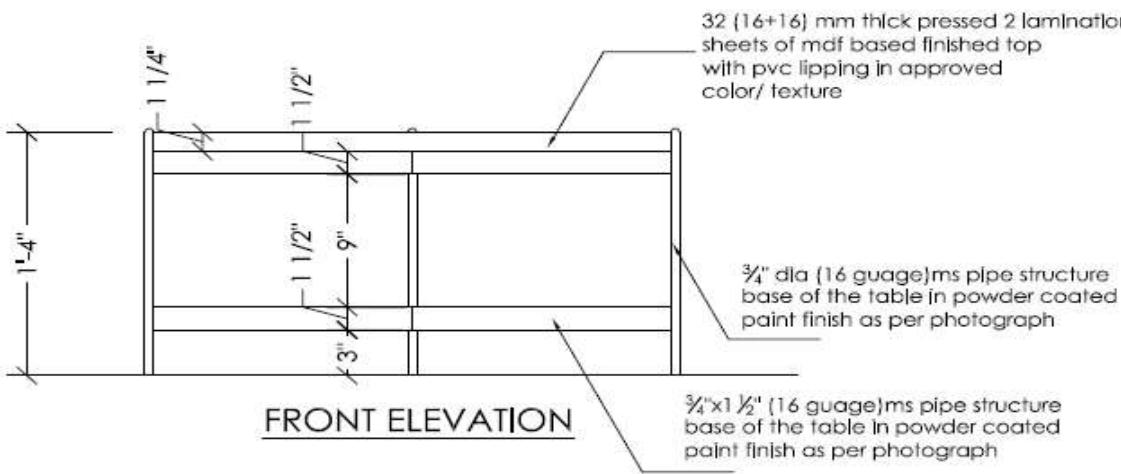


TITLE/ STATUS:	JOB NAME:	ARCHITECTS:	DATE:	JOB NO:
TABLE TYPE T6 (Canteen) TENDER DRAWING	DOW APPNA -CENTER FOR EMERGING TECHNOLOGIES DOW UNIVERSITY OF HEALTH SCIENCES, OJHA CAMPUS, KARACHI		February, 2025	
			SCALE:	SHEET NO:
			NTS	F-01

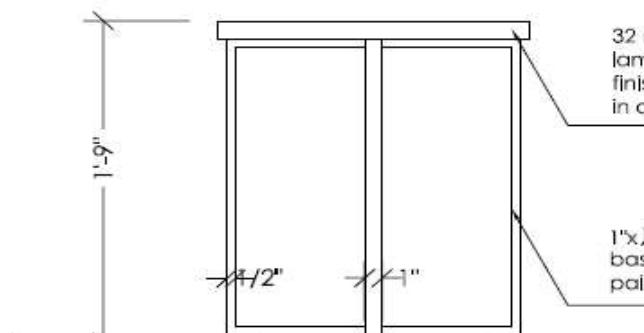

FRONT ELEVATION

32 (16+16) mm thick pressed 2 lamination sheets of mdf based finished top with pvc tipping in approved color/ texture

1"x $\frac{1}{2}$ " (16 gauge)ms pipe structure base of the table in powder coated paint finish as per photograph

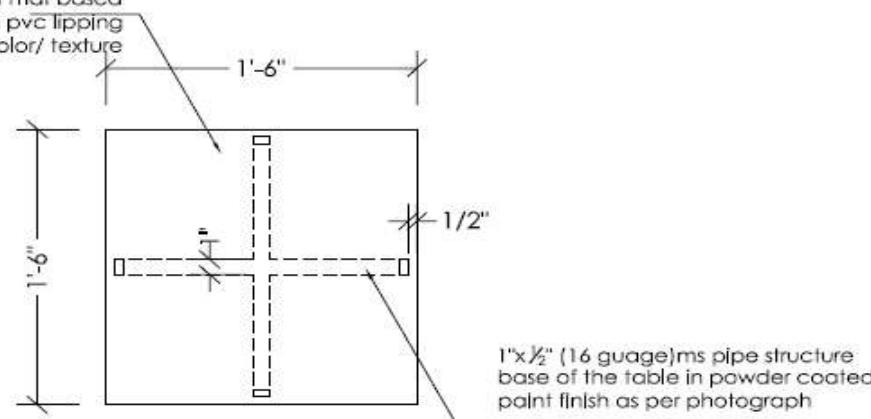


PLAN




DETAILED VIEW

TITLE/ STATUS:	JOB NAME:	ARCHITECTS:	DATE:	JOB NO:
TABLE TYPE ST1 (Waiting Area) TENDER DRAWING	DOW APPNA -CENTER FOR EMERGING TECHNOLOGIES DOW UNIVERSITY OF HEALTH SCIENCES, OJHA CAMPUS, KARACHI	RKL ARCHITECTS 204, 2nd Floor, Building on 12-C, Street 35, Tulip Commercial Area, Phase V, DHA, Karachi.	February, 2025	

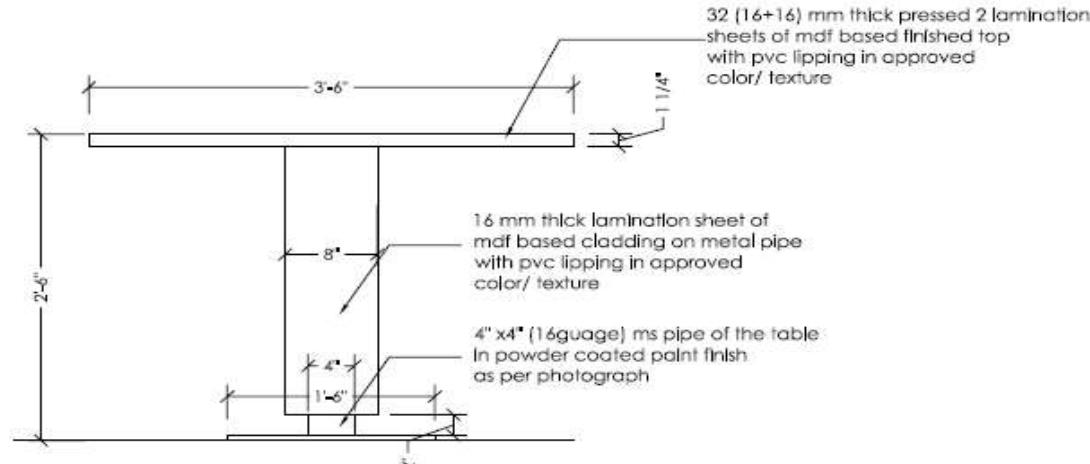

ELEVATION

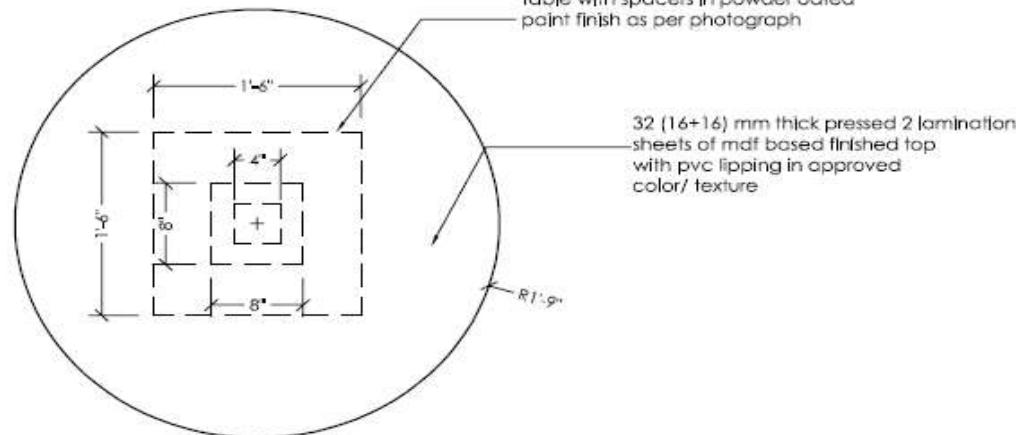


PLAN




DETAILED VIEW

TITLE/ STATUS:	JOB NAME:	ARCHITECTS:	DATE:	JOB NO:
TABLE TYPE MT1 (Meeting Room) TENDER DRAWING	DOW APPNA -CENTER FOR EMERGING TECHNOLOGIES DOW UNIVERSITY OF HEALTH SCIENCES, OJHA CAMPUS, KARACHI		February, 2025	
			SCALE:	SHEET NO:
			N.T.S.	F-01



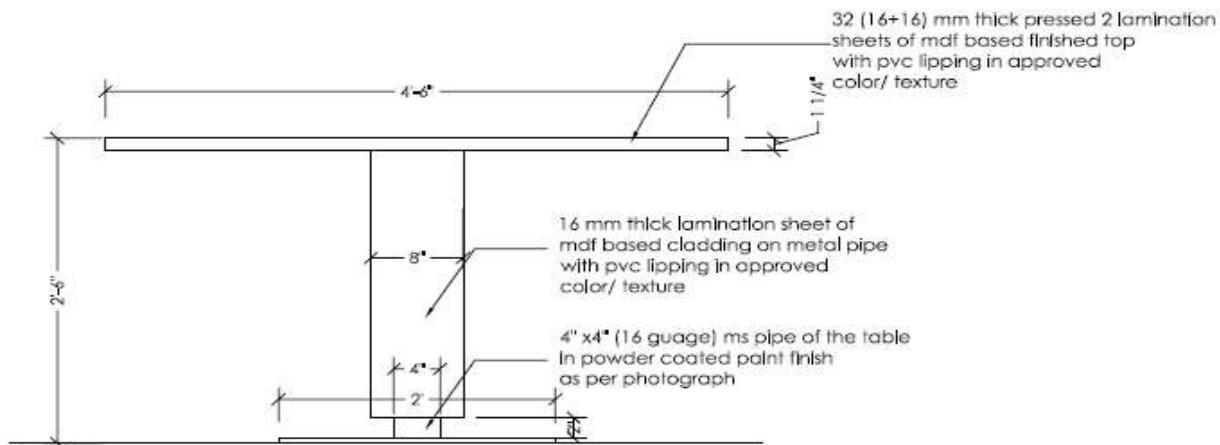

ELEVATION

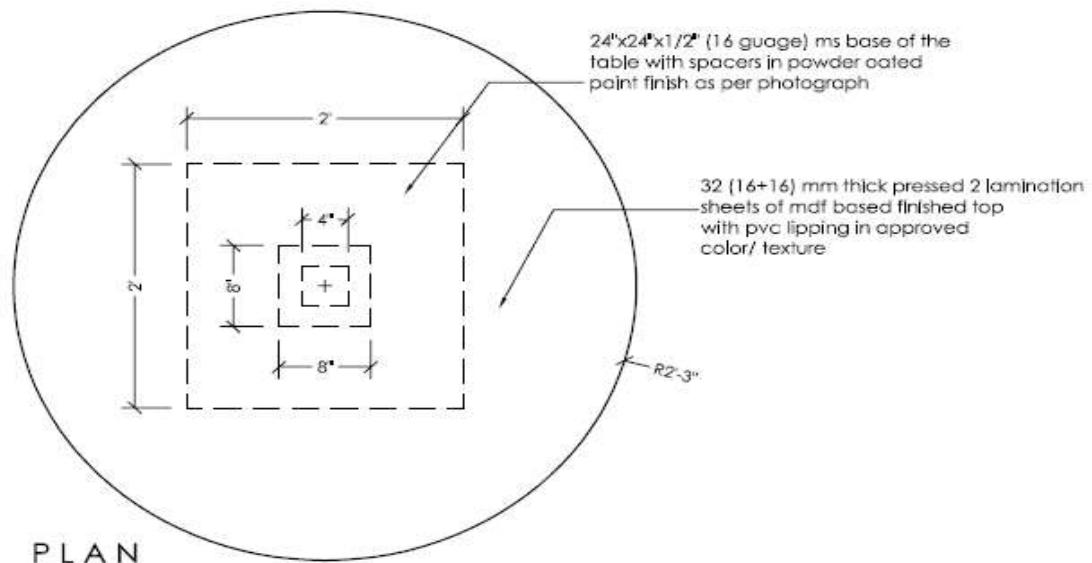


PLAN




DETAILED VIEW


TITLE/ STATUS:	JOB NAME:	ARCHITECTS:	DATE:	JOB NO:
TABLE TYPE MT2 (Meeting Room) TENDER DRAWING	DOW APPNA -CENTER FOR EMERGING TECHNOLOGIES DOW UNIVERSITY OF HEALTH SCIENCES, OJHA CAMPUS, KARACHI		February, 2025 SCALE: NTS	JOB NO: SHEET NO: NTS

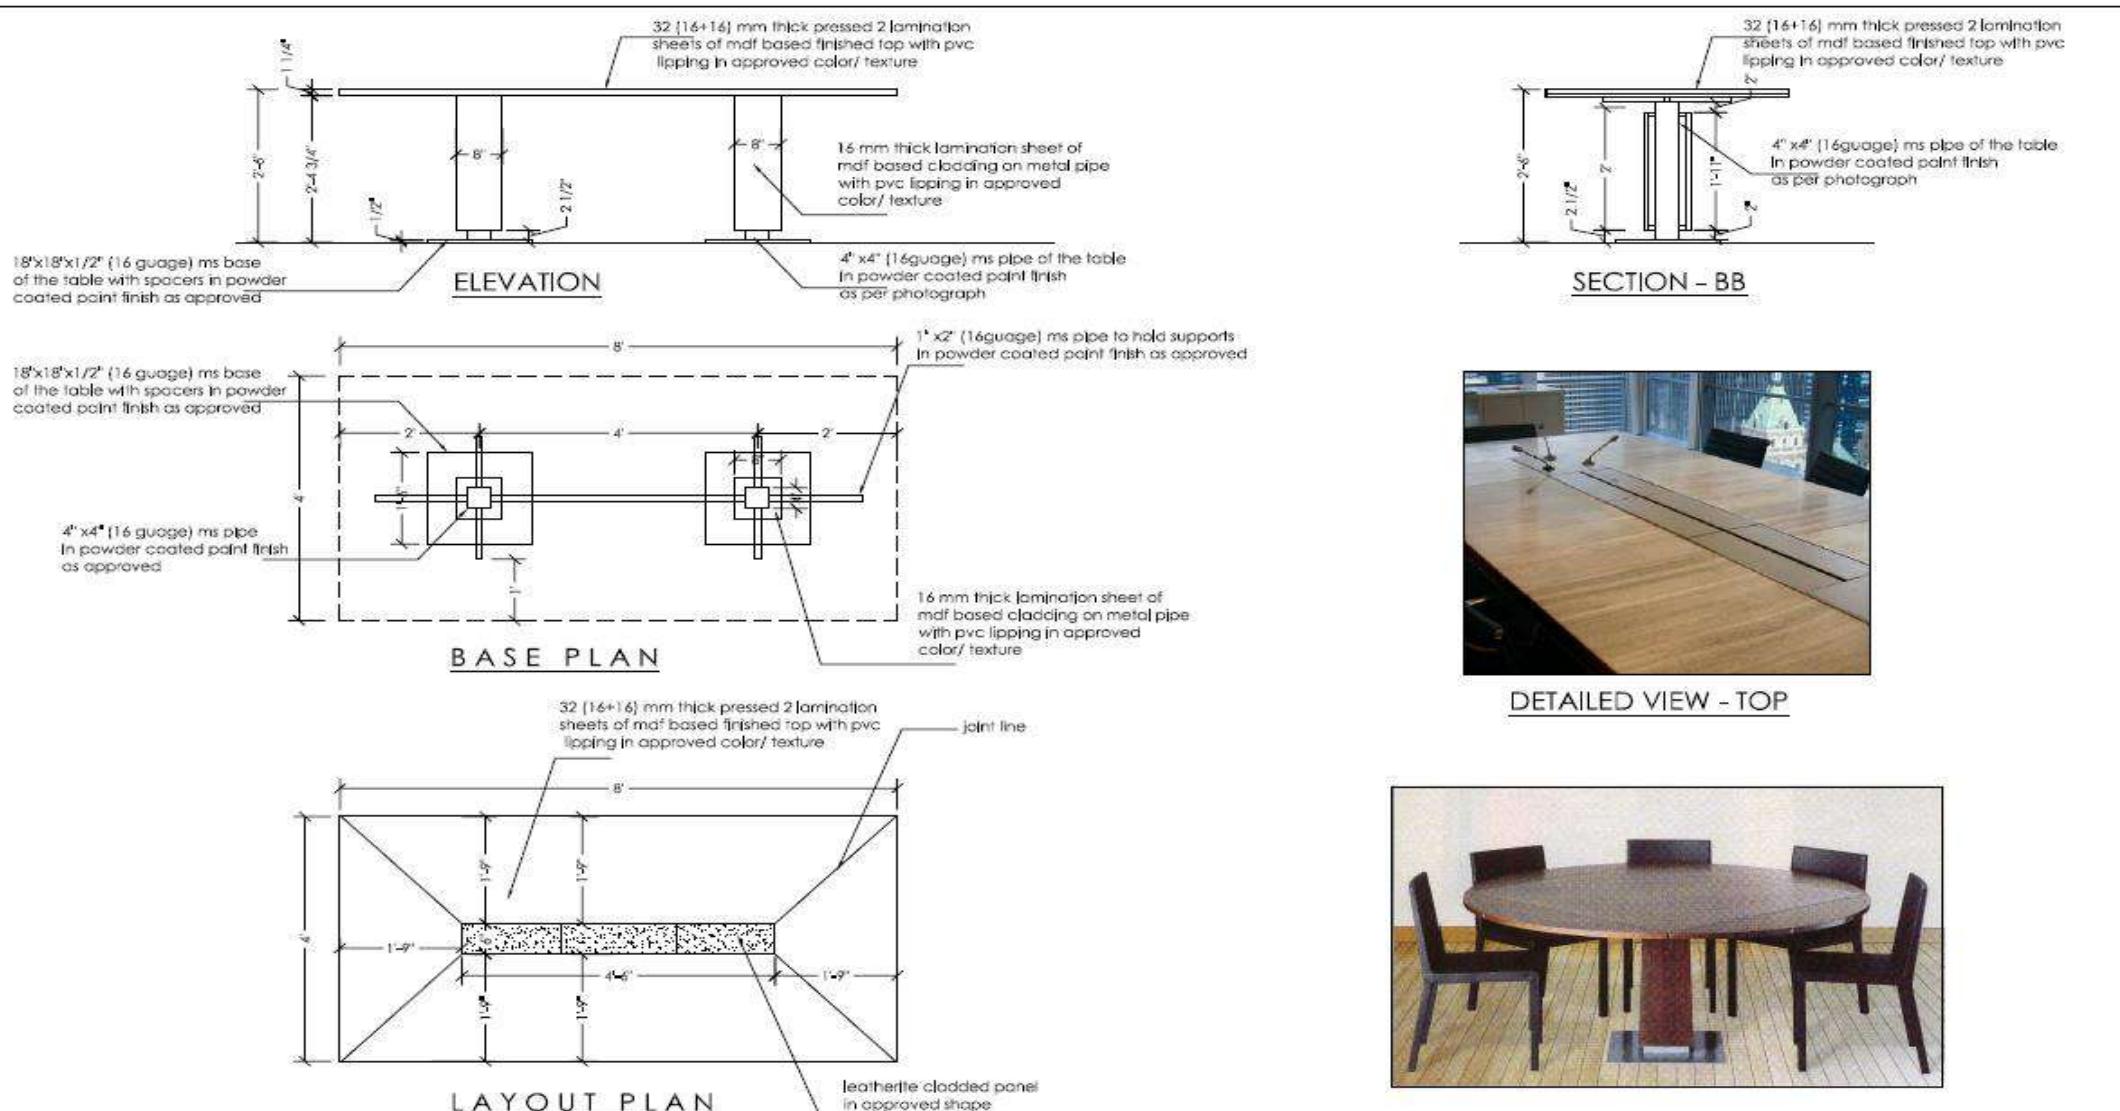


TITLE/ STATUS:	JOB NAME:	ARCHITECTS:	DATE:	JOB NO:
TABLE TYPE MT3 (Meeting Room) TENDER DRAWING	DOW APPNA -CENTER FOR EMERGING TECHNOLOGIES DOW UNIVERSITY OF HEALTH SCIENCES, OJHA CAMPUS, KARACHI		February, 2025	SCALE: NTS

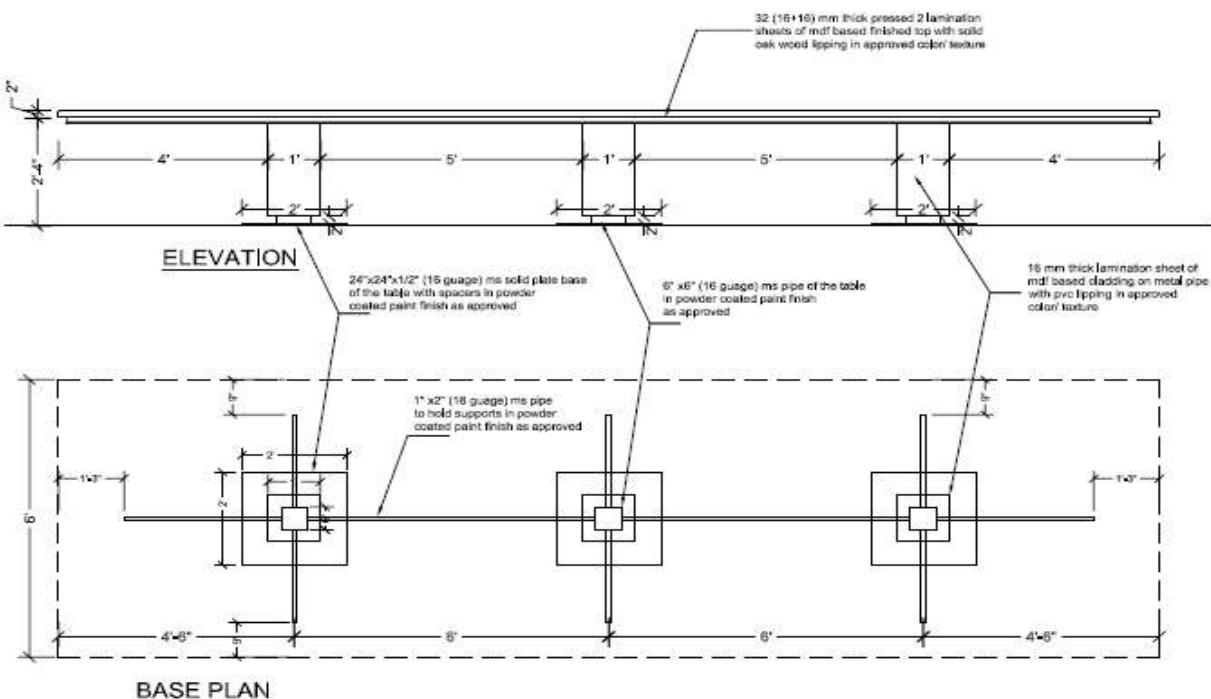


BASE PLAN

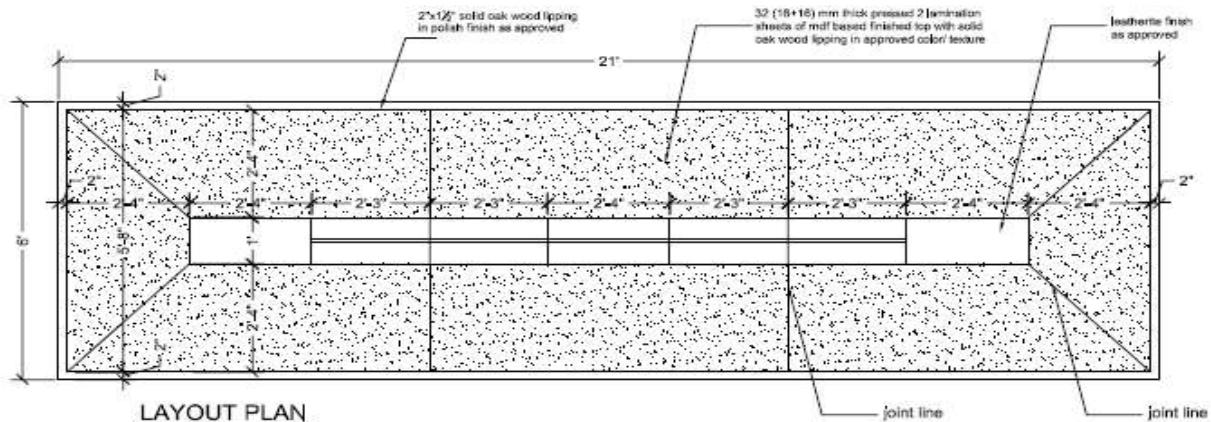

LAYOUT PLAN

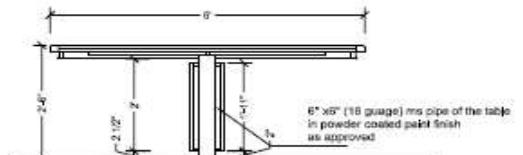

SIDE ELEVATION

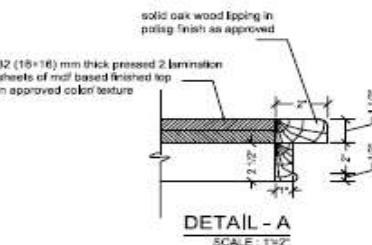

DETAIL - A



DETAIL VIEW
FOR TOP



DETAIL VIEW
FOR BASE

TITLE/ STATUS:	JOB NAME:	ARCHITECTS:	DATE:	JOB NO:
TABLE TYPE MT4 (Conference Room) TENDER DRAWING	DOW APPNA -CENTER FOR EMERGING TECHNOLOGIES DOW UNIVERSITY OF HEALTH SCIENCES, OJHA CAMPUS, KARACHI		February, 2025	







DETAILED VIEW - 01




DETAILED VIEW - 02

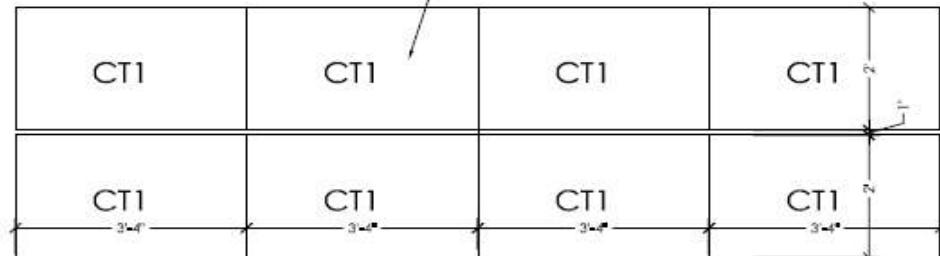

LAYOUT PLAN

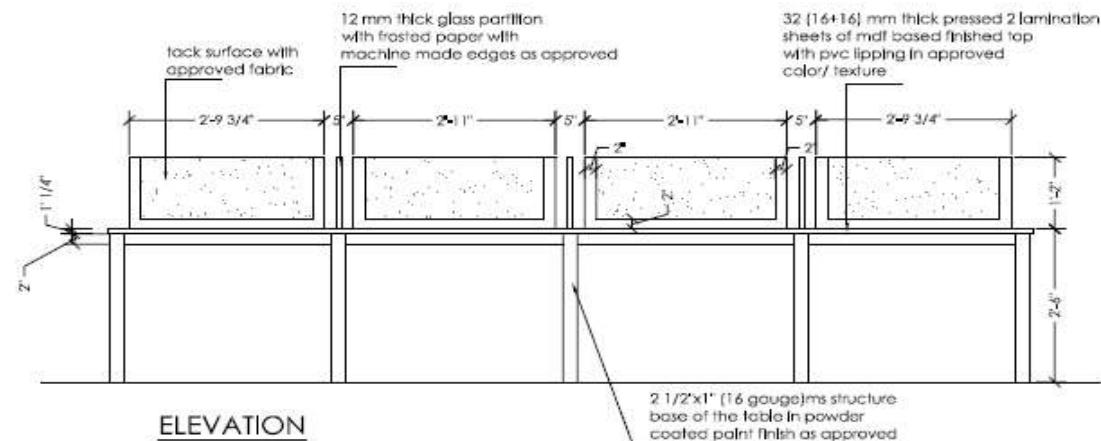


ELEVATION

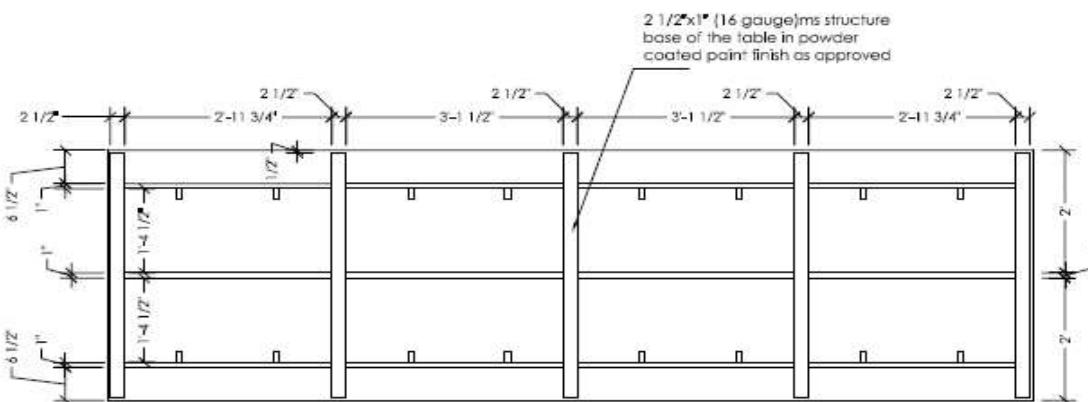


BASE PLAN

TITLE/ STATUS:	JOB NAME:	ARCHITECTS:	DATE:	JOB NO:
TABLE TYPE CT1 (Digital Lab) TENDER DRAWING	DOW APPNA -CENTER FOR EMERGING TECHNOLOGIES DOW UNIVERSITY OF HEALTH SCIENCES, OJHA CAMPUS, KARACHI		February, 2025 SCALE: NTS	SHEET NO: Signature

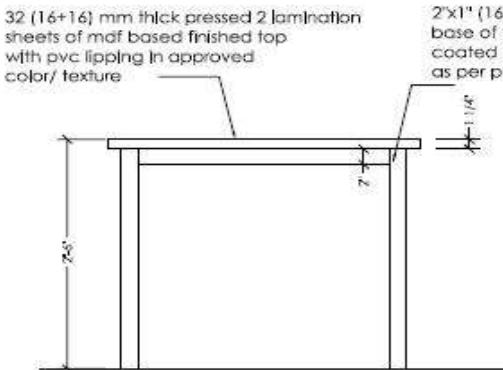

FRONT ELEVATION

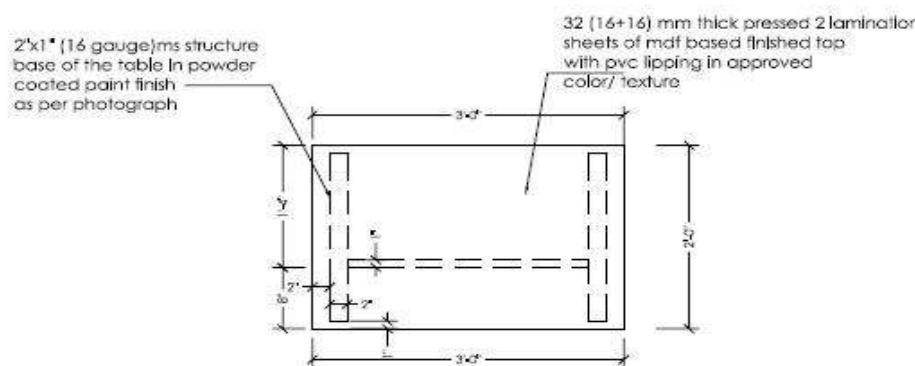


LAYOUT PLAN




DETAILED VIEW

TITLE/ STATUS:	JOB NAME:	ARCHITECTS:	DATE:	JOB NO:
TABLE TYPE CT2 (Library) TENDER DRAWING	DOW APPNA -CENTER FOR EMERGING TECHNOLOGIES DOW UNIVERSITY OF HEALTH SCIENCES, OJHA CAMPUS, KARACHI		February, 2025 SCALE: NTS	JOB NO: SHEET NO: NTS

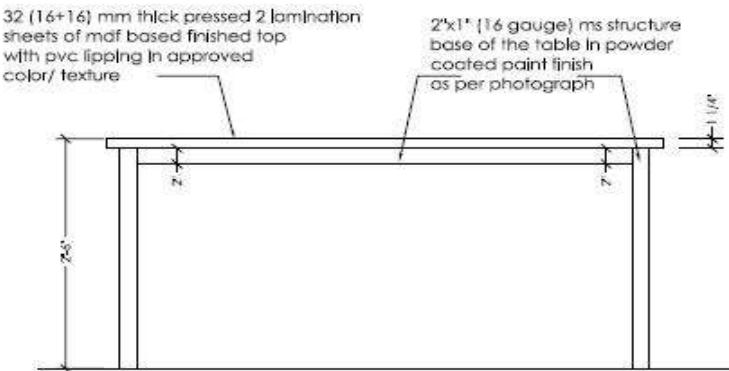

FRONT ELEVATION





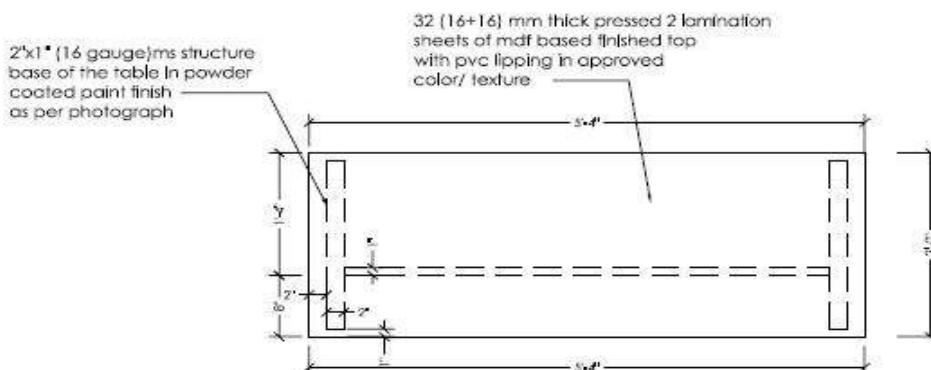


LAYOUT PLAN




DETAILED VIEW

TITLE/ STATUS:	JOB NAME:	ARCHITECTS:	DATE:	JOB NO:
TABLE TYPE CT3 (Pod Room) TENDER DRAWING	DOW APPNA -CENTER FOR EMERGING TECHNOLOGIES DOW UNIVERSITY OF HEALTH SCIENCES, OJHA CAMPUS, KARACHI		February, 2025 SCALE: N.T.S	SHEET NO: 80



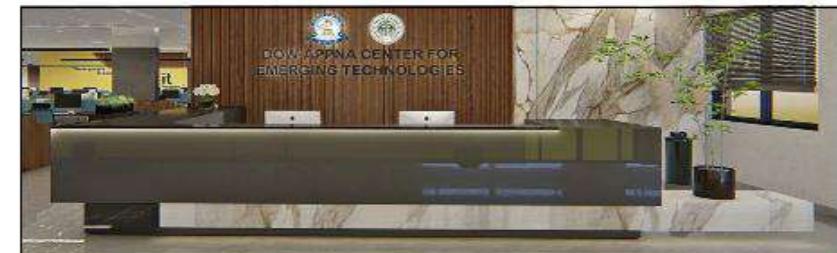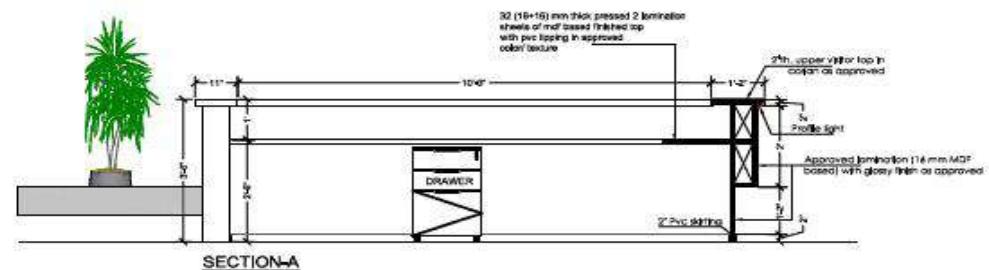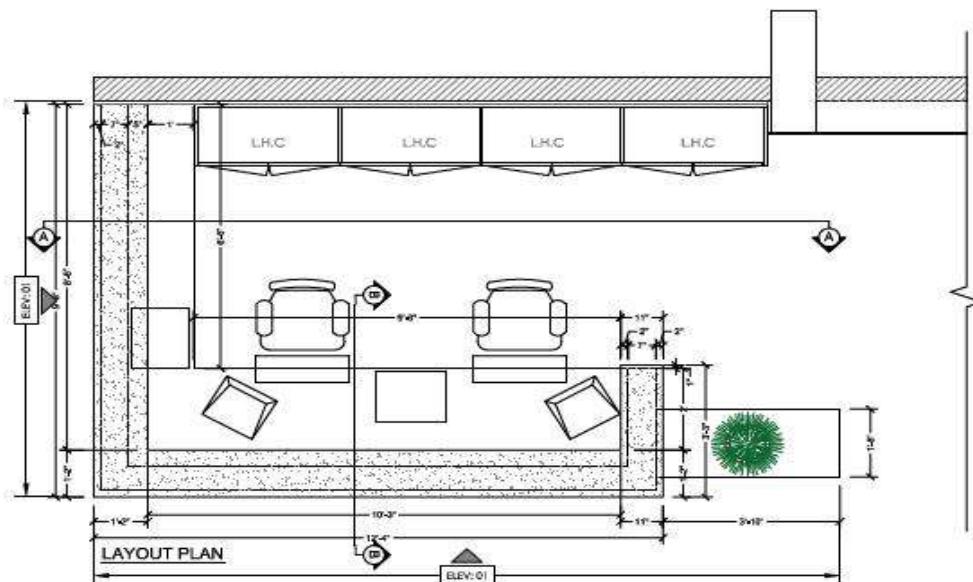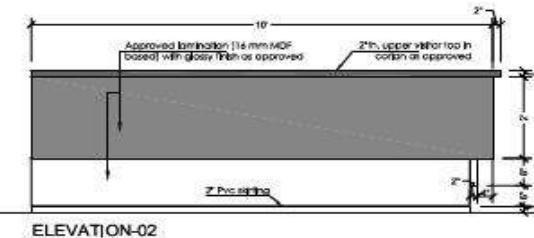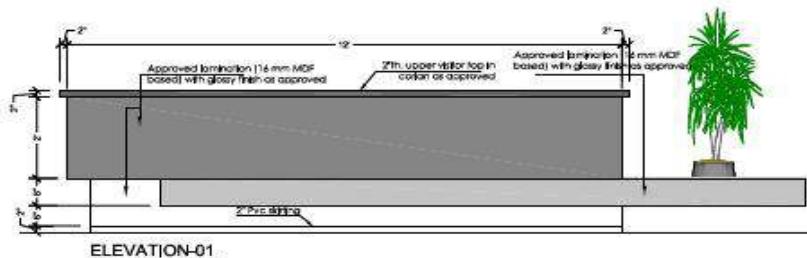


TITLE/ STATUS:	JOB NAME:	ARCHITECTS:	DATE:	JOB NO:
RECEPTION COUNTER TYPE RC1 (Reception Area) TENDER DRAWING	DOW APPNA -CENTER FOR EMERGING TECHNOLOGIES DOW UNIVERSITY OF HEALTH SCIENCES, OJHA CAMPUS, KARACHI		February, 2025	

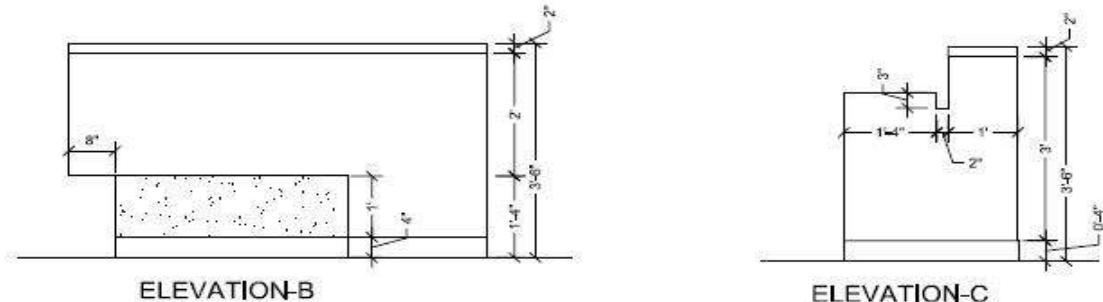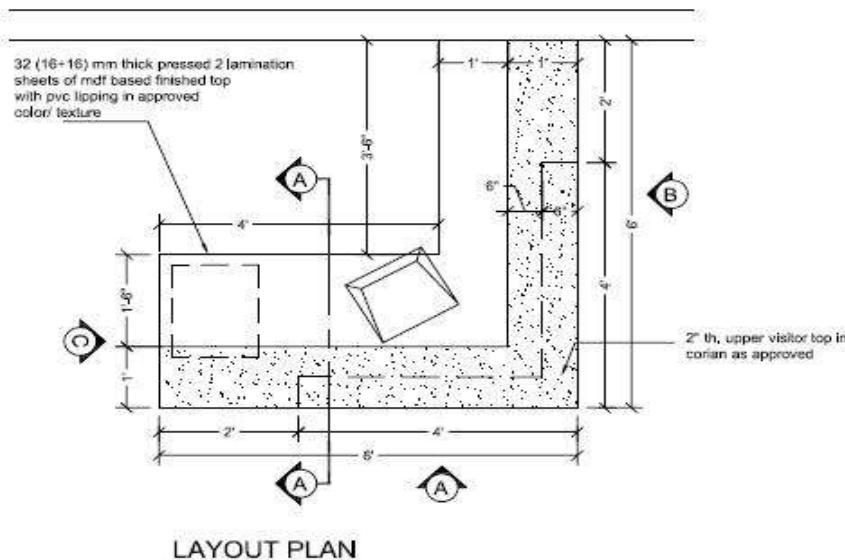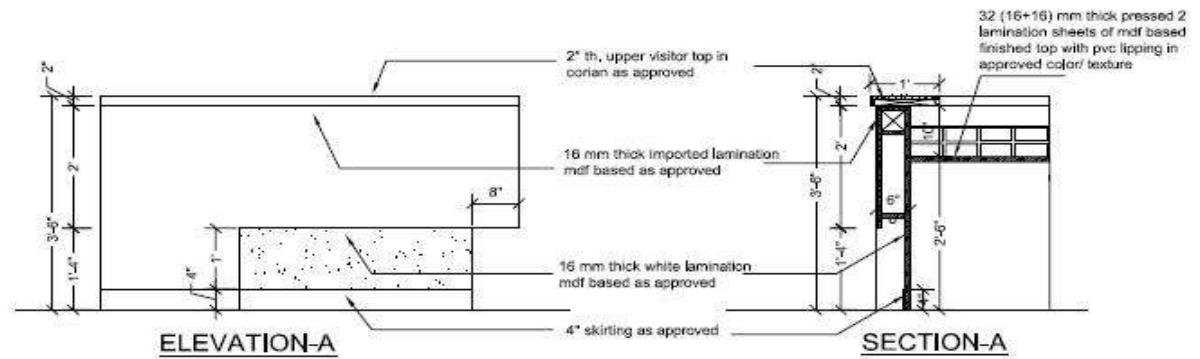


TITLE/ STATUS:	JOB NAME:	ARCHITECTS:	DATE:	JOB NO:
RECEPTION COUNTER RC2 (Library) TENDER DRAWING	DOW APPNA -CENTER FOR EMERGING TECHNOLOGIES DOW UNIVERSITY OF HEALTH SCIENCES, OJHA CAMPUS, KARACHI		February, 2025 SCALE: N.T.S.	SHEET NO: SHEET NO: N.T.S.




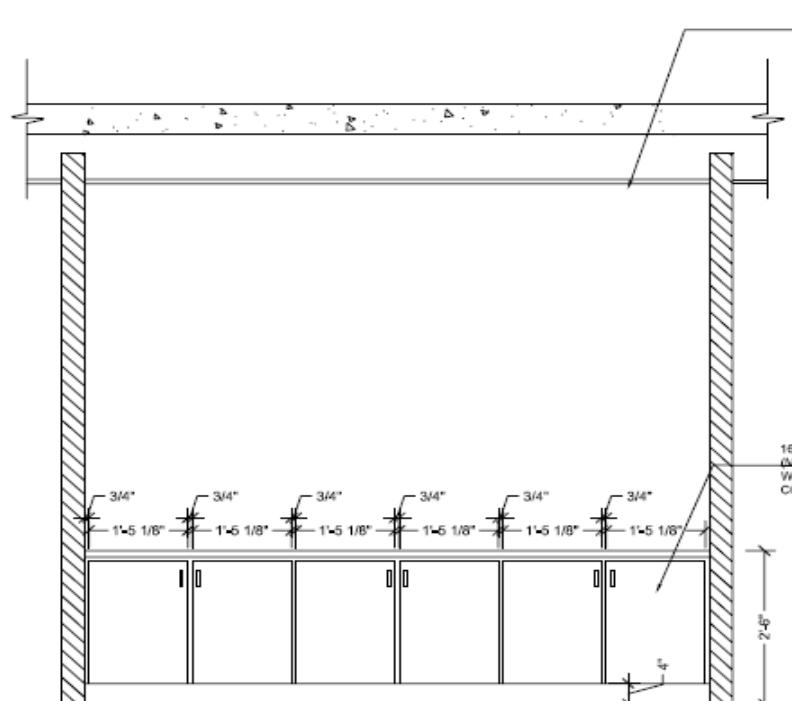

FRONT ELEVATION

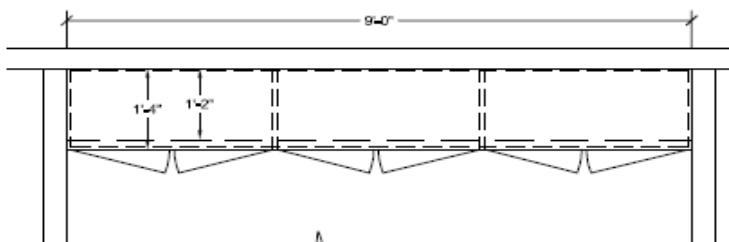


LAYOUT PLAN

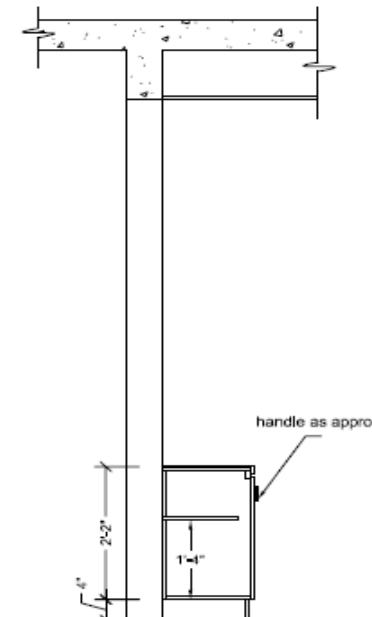

SECTION


NOTE:
 1. CHECK AND VERIFY ALL THE DIMENSION AS PER SITE AND REPORT ALL THE ERRORS & OMISSIONS TO THE CONSULTANTS.
 2. BEFORE EXECUTION OF WORK DO MARKING OF SHUTTERS AS PER DRAWING AND VERIFY FROM CONSULTANT.
 3. OVER ALL SHUTTER POSITION CAN BE READJUSTED AS PER SITE CONDITIONS OR AS PER CONSULTANT'S INSTRUCTIONS.
 4. DO NOT SCALE THE DRAWING.
 5. READ THIS DRAWING IN CONJUNCTION WITH OTHER RELATED DRAWINGS.
 6. SAMPLES WILL BE APPROVED BEFORE THE FINAL PRODUCT.

TITLE/ STATUS:	JOB NAME:	ARCHITECTS:	DATE:	JOB NO:
CABINET TYPE CB1 (Faculty Room) TENDER DRAWING	DOW APPNA -CENTER FOR EMERGING TECHNOLOGIES DOW UNIVERSITY OF HEALTH SCIENCES, OJHA CAMPUS, KARACHI		February, 2025	

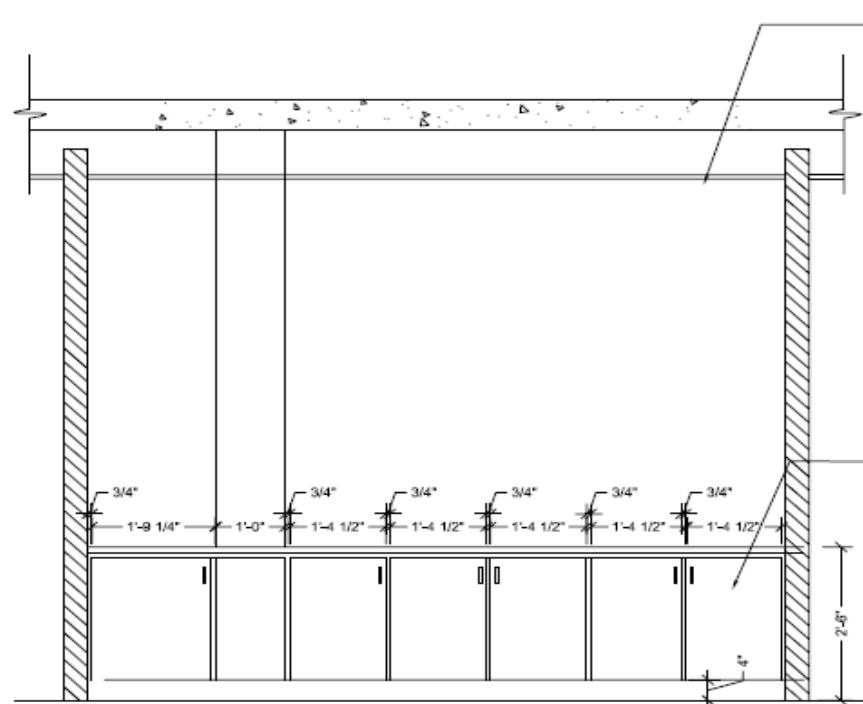


FRONT ELEVATION

FALSE CEILING LINE AS
PER SITE

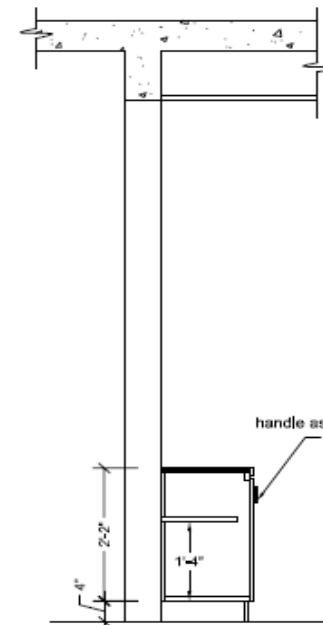

SECTION

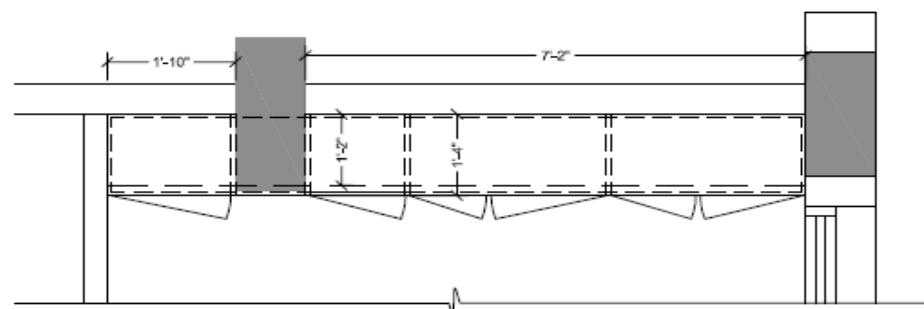


LAYOUT PLAN

NOTES:
 1. CHECK AND VERIFY ALL THE DIMENSION AS PER SITE AND
 REMOVE ALL THE ERRORS & DIMENSIONS AS PER CONSULTANTS.
 2. BEFORE EXECUTION OF WORK DO MARKING OF SHUTTERS AS
 PER DRAWING AND VERIFY FROM CONSULTANT.
 3. OVER ALL SHUTTER DESIGN CAN BE READJUSTED AS PER SITE
 CONDITIONS OR AS PER CONSULTANT'S INSTRUCTIONS.
 4. DO NOT SCALE THE DRAWING.
 5. READ THIS DRAWING IN CONJUNCTION WITH OTHER RELATED
 DRAWINGS.
 6. SAMPLES WILL BE APPROVED BEFORE THE FINAL PRODUCT.



TITLE/ STATUS:	JOB NAME:	ARCHITECTS:	DATE:	JOB NO:
CABINET TYPE CB2 (Meeting Room) TENDER DRAWING	DOW APPNA -CENTER FOR EMERGING TECHNOLOGIES DOW UNIVERSITY OF HEALTH SCIENCES, OJHA CAMPUS, KARACHI		February, 2025	
			SCALE:	SHEET NO:
			NTS	



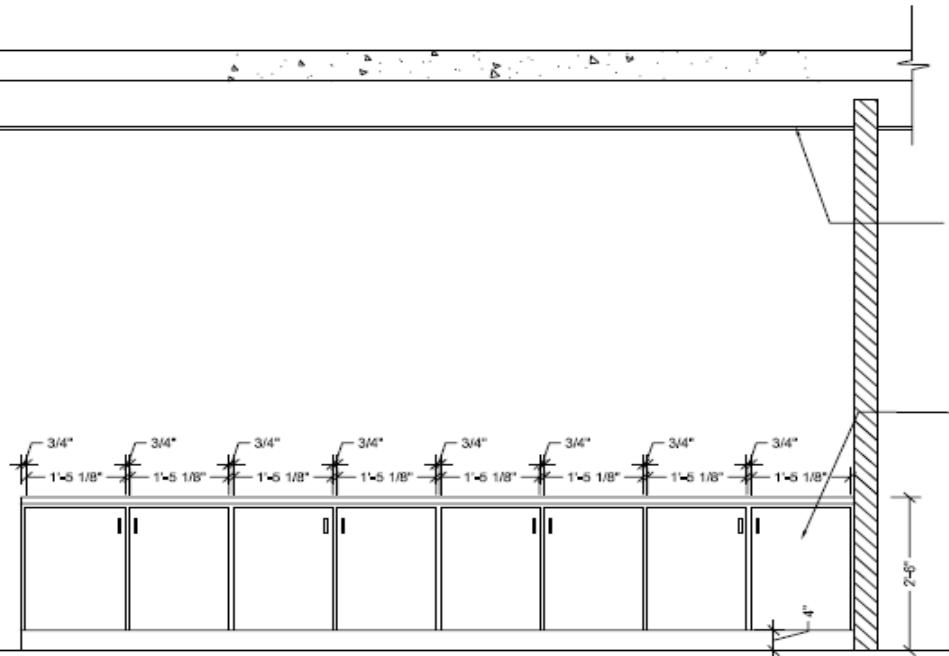


FALSE CEILING LINE AS
PER SITE


16 mm THICK LAMINATED MADE
(MDF BASED) OPENABLE SHUTTERS
WITH PVC LIPPING AS APPROVED
COLOR/ TEXTURE

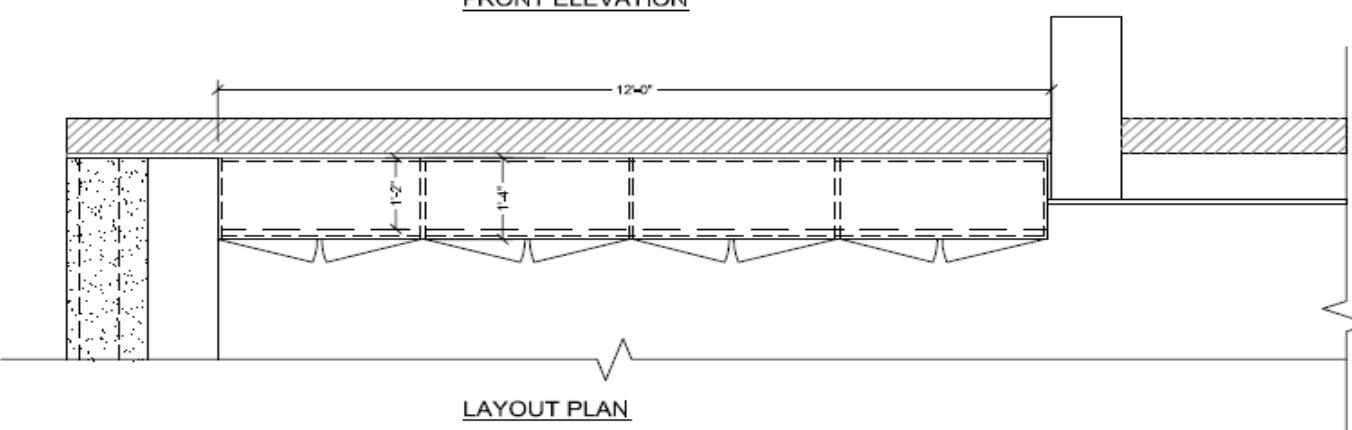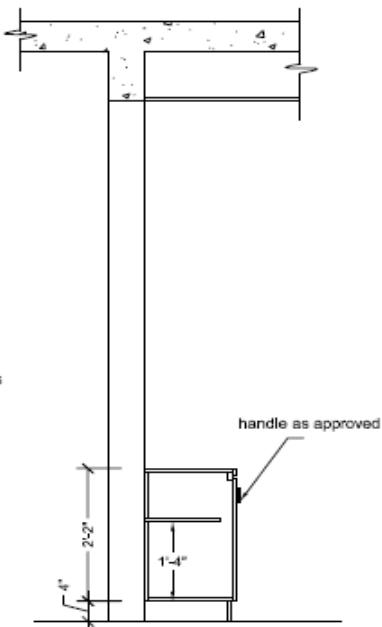


TITLE/ STATUS:	JOB NAME:	ARCHITECTS:	DATE:	JOB NO:
CABINET TYPE CB3 (Reception Area) TENDER DRAWING	DOW APPNA -CENTER FOR EMERGING TECHNOLOGIES DOW UNIVERSITY OF HEALTH SCIENCES, OJHA CAMPUS, KARACHI		February, 2025	
			SCALE:	SHEET NO:
			NTS	

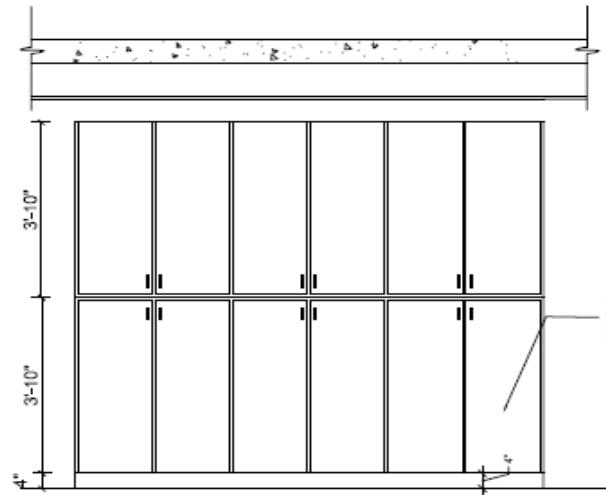

FRONT ELEVATION

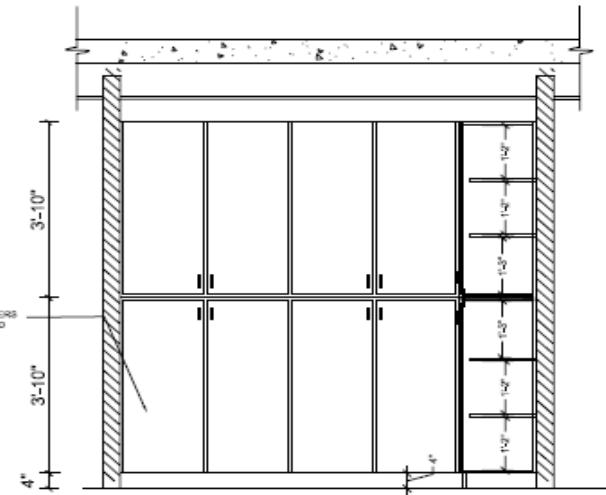


SIDE ELEVATION

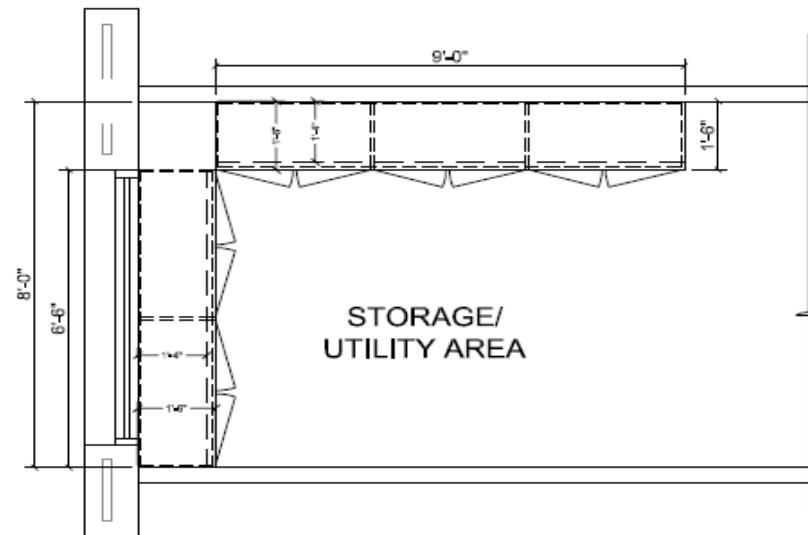

TITLE/ STATUS:	JOB NAME:	ARCHITECTS:	DATE:	JOB NO:
CABINET TYPE CB4 (Storage Room) TENDER DRAWING	DOW APPNA -CENTER FOR EMERGING TECHNOLOGIES DOW UNIVERSITY OF HEALTH SCIENCES, OJHA CAMPUS, KARACHI		February, 2025	


NOTES:
1. DOW APPNA VERIFY ALL THE DIVISIONS AS PER SITE AND REPORT ALL THE ERRORS & DIVISIONS TO THE CONSULTANTS.
2. BEFORE EXECUTION OF WORK DO MARKING OF SHUTTERS AS PER DRAWING AND VERIFY FROM CONSULTANT.
3. OVER ALL SHUTTER DIVISION CAN BE READJUSTED AS PER SITE CONDITIONS OR AS PER CONSULTANTS INSTRUCTIONS.
4. DO NOT SCALE THE DRAWING.
5. READ THIS DRAWING IN CONJUNCTION WITH OTHER RELATED DRAWINGS.
6. SAMPLES WILL BE APPROVED BEFORE THE FINAL PRODUCT.

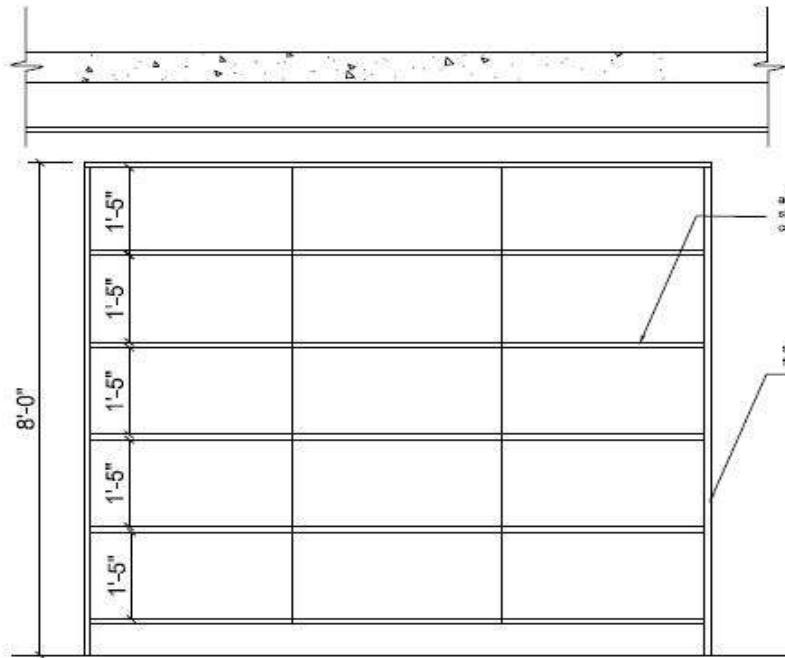

FRONT ELEVATION




DETAIL VIEW -01

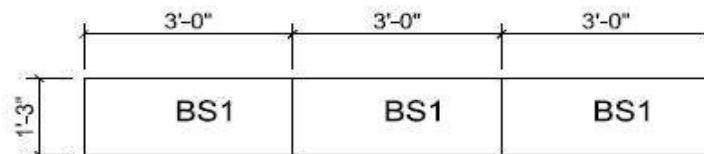

LAYOUT PLAN (SINGLE SIDED)

NOTES:
 1. BASIC SOURCE IS GUJRAT STEELS.
 2. BASIC MATERIAL ARE WOOD AND METAL STRUCTURE.
 3. SAMPLES WILL BE APPROVED BEFORE THE FINAL PRODUCT.

TITLE/ STATUS:	JOB NAME:	ARCHITECTS:	DATE:	JOB NO:
BOOK SHELF TYPE: BS1 (Library) TENDER DRAWING	DOW APPNA -CENTER FOR EMERGING TECHNOLOGIES DOW UNIVERSITY OF HEALTH SCIENCES, OJHA CAMPUS, KARACHI		February, 2025	

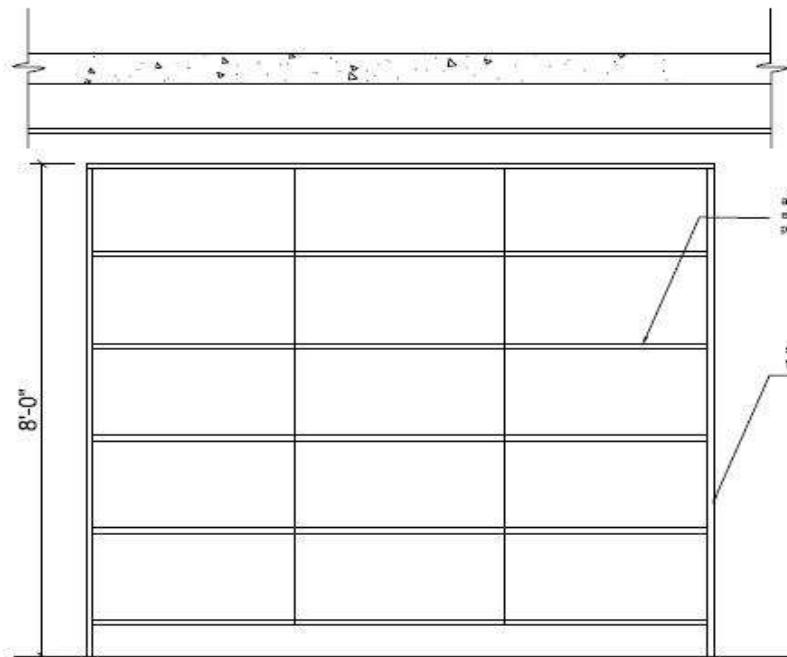


FRONT ELEVATION



DETAIL VIEW -01



DETAIL VIEW -02

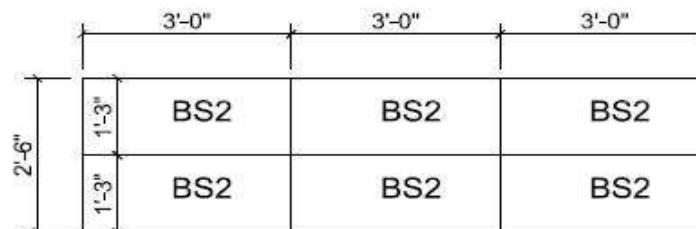

LAYOUT PLAN (DOUBLE SIDED)

NOTES:
 1. BASIC SOURCE IS GUJRAT STEELS.
 2. BASIC MATERIAL ARE WOOD AND METAL STRUCTURE.
 3. SAMPLES WILL BE APPROVED BEFORE THE FINAL PRODUCT.

TITLE/ STATUS:	JOB NAME:	ARCHITECTS:	DATE:	JOB NO:
BOOK SHELF TYPE BS2 (Library) TENDER DRAWING	DOW APPNA -CENTER FOR EMERGING TECHNOLOGIES DOW UNIVERSITY OF HEALTH SCIENCES, OJHA CAMPUS, KARACHI		February, 2025	
			SCALE:	SHEET NO:
			NTS	



CHAIR C4



CHAIR C5



CHAIR CV1



CHAIR C1



CHAIR C2



CHAIR C3

NOTES:
1. BASIC SOURCE IS CHAIRISTER.
2. IMAGES ARE ONLY FOR DESIGN, FABRIC COLOR WILL BE DECIDED AS PER SAMPLE BY CONSULTANT/CLIENT.

TITLE/ STATUS:	JOB NAME:	ARCHITECTS:	DATE:	JOB NO:
CHAIR TYPE C1/C2/C3/C4/C5/VC1 TENDER DRAWING	DOW APPNA -CENTER FOR EMERGING TECHNOLOGIES DOW UNIVERSITY OF HEALTH SCIENCES, OJHA CAMPUS, KARACHI		February, 2025	



CHAIR MC4



CHAIR LC1



CHAIR SC1



CHAIR MC1



CHAIR MC2



CHAIR MC3

NOTES:
1. BASIC SOURCE IS CHAIRISTER.
2. IMAGES ARE ONLY FOR DESIGN, FABRIC COLOR WILL BE DECIDED AS PER SAMPLE BY CONSULTANT/CLIENT.

TITLE/ STATUS:	JOB NAME:	ARCHITECTS:	DATE:	JOB NO:
CHAIR TYPE MC1/MC2/MC3/MC4/LC1/SC1 TENDER DRAWING	DOW APPNA -CENTER FOR EMERGING TECHNOLOGIES DOW UNIVERSITY OF HEALTH SCIENCES, OJHA CAMPUS, KARACHI		February, 2025	
			SCALE:	SHEET NO:





SOFA S2 (2 Seater -Waiting Area)



SOFA S3 (3 Seater -Waiting Area)



SOFA S1 (2 Seater -Faculty Room)



SOFA S2 (2 Seater -Canteen)

NOTES:
1. IMAGES ARE ONLY FOR DESIGN, FABRIC/LEATHERITE COLOR WILL BE DECIDED AS PER SAMPLE BY CONSULTANT/CLIENT.

TITLE/ STATUS:	JOB NAME:	ARCHITECTS:	DATE:	JOB NO:
SOFA TYPE S1/S2/S3/S4 TENDER DRAWING	DOW APPNA -CENTER FOR EMERGING TECHNOLOGIES DOW UNIVERSITY OF HEALTH SCIENCES, OJHA CAMPUS, KARACHI		February, 2025	SCALE: SHEET NO:

DAWN

E-PAPER | OCTOBER 14, 2025



DOW UNIVERSITY OF HEALTH SCIENCES

IFB No: DUHS/DP/2025/327-328

Dated 09 October 2025

NOTICE INVITING TENDER (NIT)

Dow University of Health Sciences, Karachi (DUHS) invites e-bids through E-Pak Acquisition and Disposal System (EPADS) from the Manufacturers or their authorized Agents/Distributors. Bidders must be register and appear on the 'List of Active Taxpayers' of FBR/SRB for income tax and GST/SST (whichever is applicable) for the supply of following categories/items. Bidding Documents containing detailed Terms and Conditions can be viewed/downloaded from <https://portalsindh.eprocure.gov.pk/#> OR <https://duhs.edu.pk>.

Electronic Bids should be submitted through EPADS only. Manual bids will not be received. Interested bidders are required to register themselves on the EPAD System at the link <https://sindh.eprocure.gov.pk/#/supplier/registration> for submission of electronic bids.

The bids, prepared according to the instructions provided in the bidding documents, must be submitted on EPADS by **30 October 2025 at 1130 Hrs.** The original instrument of the **tender fee of Rs. 2,000/-** (Non-refundable) and **bid security** not less than **two percent (2%) of the estimated value of the tender** for each category as per following details must be reach the procuring agency (Procurement Directorate at Central Warehouse, Dow University of Health Sciences (Ojha Campus), SUPARCO Road, off Main University Road, Gulzar-e-Hijri, Scheme No. 33, Karachi) before the deadline for submission of e-bids, which will be opened on the same day at **1200 Hrs.:**

S#	Category	Tender Reference No:	Amount of Bid Security
1.	Procurement of Simulators/ Manikins and Teaching Aids CFR/C&F or DDP Basis (Excluding GST) Single Stage - Two Envelope Procedure under Rule 46(2) of SPP Rules 2010	DUHS/DP/2025/327	Pak Rs.120,000/- 2% of Estimated Cost
2.	Procurement of Furniture/ Fixtures for Centre of Emerging Technologies DDP Basis (Excluding GST) Single Stage - One Envelope Procedure under Rule 46(1) of SPP Rules 2010	DUHS/DP/2025/328	Pak Rs. 597,000/- 2% of Estimated Cost

Note:

- For any query regarding e-bidding, please contact the Director Procurement Office at Tel: 021-38771111 (Ext. 4433)
- In case Govt. announces any public holiday or any unfavorable circumstances the tender/bids will be submitted and opened on the next working day, at the same venue and time.
- The purchaser reserves the right to reject any/all bids under the relevant provisions of SPP Rules 2010 (Amended).
- In case of any difficulty, prospective bidders may contact the EPADS Helpline 051-111-137-237 during working days/hours.

Director Procurement

Dow University of Health Sciences, Karachi

www.duhs.edu.pk
Bibi-e-Hijra Road, Karachi - 74290 Pakistan
Tel: 021-99216065 Fax: 021-99216065





DOW UNIVERSITY OF HEALTH SCIENCES

DUHS/DP/2025/327-328
 ٻارن 09 آڪٽوبٽ 2025 آئٽ ٻٽ ٠٩ آڪٽوبٽ 2025

واڪ گهربل آهن

دائو ڀونڀورسٽي آف ھيلٽ سائنسز (DUHS) ڪراچي کي اي پاڪ ايڪيوزيشن ايند ڊسڀرٽيل سٽٽر (EPADS) جي ذريعي مينيوفيرجز ۾ اهن جي مجاز ايچٽس ڊسٽريبرٽر اي ٻڌز گهربل آهن.

رجسٽر ۽ واڪ ڊڀڌن کي هيٺ ڏنل ڪيٽيگرٽ ٿين جي فراهمي جي سلسلي ۾ انڪر ٽيڪس ۽ جي ايس ٿي لاءِ ايف بي آر اس ٻي آر ٽفال ٽيڪس ادا ڪنڌن جي فٽرٽ ۾ شامل هجن (اھن مان جيڪي ٻه قابل اطلاع هجي) تفصيلي شٽرون ۽ ضابطون تي مشتمل ۽ واڪ جا ڊستاويز <https://portalsindh.eprocure.gov.pk/> يا <https://duls.edu.pk/> تي ڏسي ڊاٿون لوڊ ڪري سکچن ٿا.

الٽرٽان ڪ ۽ واڪ صرف EPADS جي ذريعي جمع ڪراپون وجن ۽ واڪ هٿون هٽ وصول ن ڪيا ويندا ڊلچسپي رکنڊ ۽ واڪ ڊينڊ لاءِ الٽرٽان ڪ ٻولي جمع ڪراچان لاءِ لٽنک <https://sindh.eprocure.gov.pk/#/supplier/registration> جي ذريعي اي ٻڌز سٽٽر تي رجسٽر ٿيڻ ضروري آهي.

واڪ ڊستاويزن ۾ ڏنل ھڊاين مطابق تيار ڪيل ۽ واڪ EPADS تي 30 آڪٽوبٽ 2025 جي صبح 11:30 وڳي تاين جمع ڪراچي گهربل. اصل ٽينبر ٽيس مبلغ 2000 روپيا (ٽاقابل ۽ اپسي) ۽ هيٺ ڏنل تفصيل طابق ۾ ڪيٽيگرٽ لاءِ سمووري ۽ واڪ جي اندازون ٽاڳت جي ٻڌز ٽيڪرٽ 2 سٽٽٽو ۽ گان گهٽ ن هجي، لازمي پرو ڀٽيرنگ ۽ اچنسي پرو ڀٽيرنگ ۾ اٽريڪٽوريٽ سٽٽرل ۽ پيٽ ھاٽس دائو ڀونڀورسٽي آف ھيلٽ سائنسز (اوجها ڪمپس)، سٽٽر ڪرو ڦو، لڳ هين ڀونڀورسٽي ڦو، گلزار هجي، استيرٽن ٽير. 33 ڪراچي کي اي ٻڌز جمع ڪراچان جي مقر ڪيل وقت ڪان اي پهچن گهربل جيڪي انهٽ ڏينهن 12:00 وڳي گوليا ويندا.

S#	Category	Tender Reference No:	Amount of Bid Security
1.	Procurement of Simulators/ Manikins and Teaching Aids CFR/C&F or DDP Basis (Excluding GST) Single Stage - Two Envelope Procedure under Rule 46(2) of SPP Rules 2010	DUHS/DP/2025/327	Pak Rs.120,000/- 2% of Estimated Cost
2.	Procurement of Furniture/ Fixtures for Centre of Emerging Technologies DDP Basis (Excluding GST) Single Stage - One Envelope Procedure under Rule 46(1) of SPP Rules 2010	DUHS/DP/2025/328	Pak Rs. 597,000/- 2% of Estimated Cost

نوت:

- اي ٻڌن جي ڪوالي سان ڪنهن به سوال يا معلومات لاءِ ڊاٽريڪٽوريٽ پرو ڀٽيرنگ آفيس سان فون 021-38771111 (ايڪسٽيشن 4433) تي رابطو ڪريو.
- ب حڪومت طرفان موڪل يا غير يقيني صورتحال جي ڪري ٽينبر ۽ واڪ ٽينبر لاءِ ڪم واري ڏينهن تي ساڳي ٿي وقت ۽ جڳهه تي جمع ڪيوں ۽ گوليون وينديون.
- ب خريدار اس ٻي رو 2010 ٽيمير ٽيل جي لڳاپيل شٽ تتح ڪنهن به يا سموون ۽ واڪ ڪي ره ڪڻ جو حق محفوظ رکي ٿو.
- ج ڪنهن به مشڪل جي صورت ۾ ۽ واڪ ٽينبر ڪم واري ڏينهن دوران EPADS هيلٽ لائين 051-111-137 تي رابطو ڪري سکهن ٿا.

دائريڪٽر پرو ڀٽيرنگ مينٽ
دائو ڀونڀورسٽي آف ھيلٽ سائنسز ڪراچي.

www.duhs.edu.pk

Dow University of Health Sciences
DOW UNIVERSITY OF HEALTH SCIENCES
B. Ghuman